



TUS AHLONE ESTATES OFFICE
 DUBLIN RD.
 AHLONE
 CO. WESTMEATH
 PHONE: +353 (0)90 648 3036

TITLE:	JOHN COUNT MCCORMACK CENTRE incl. STUDENTS UNION
JOB NO:	-
DRAWING:	GROUND FLOOR PLAN
SCALE:	NTS
DATE:	22/01/16
REV:	A
DRAWN BY:	CC

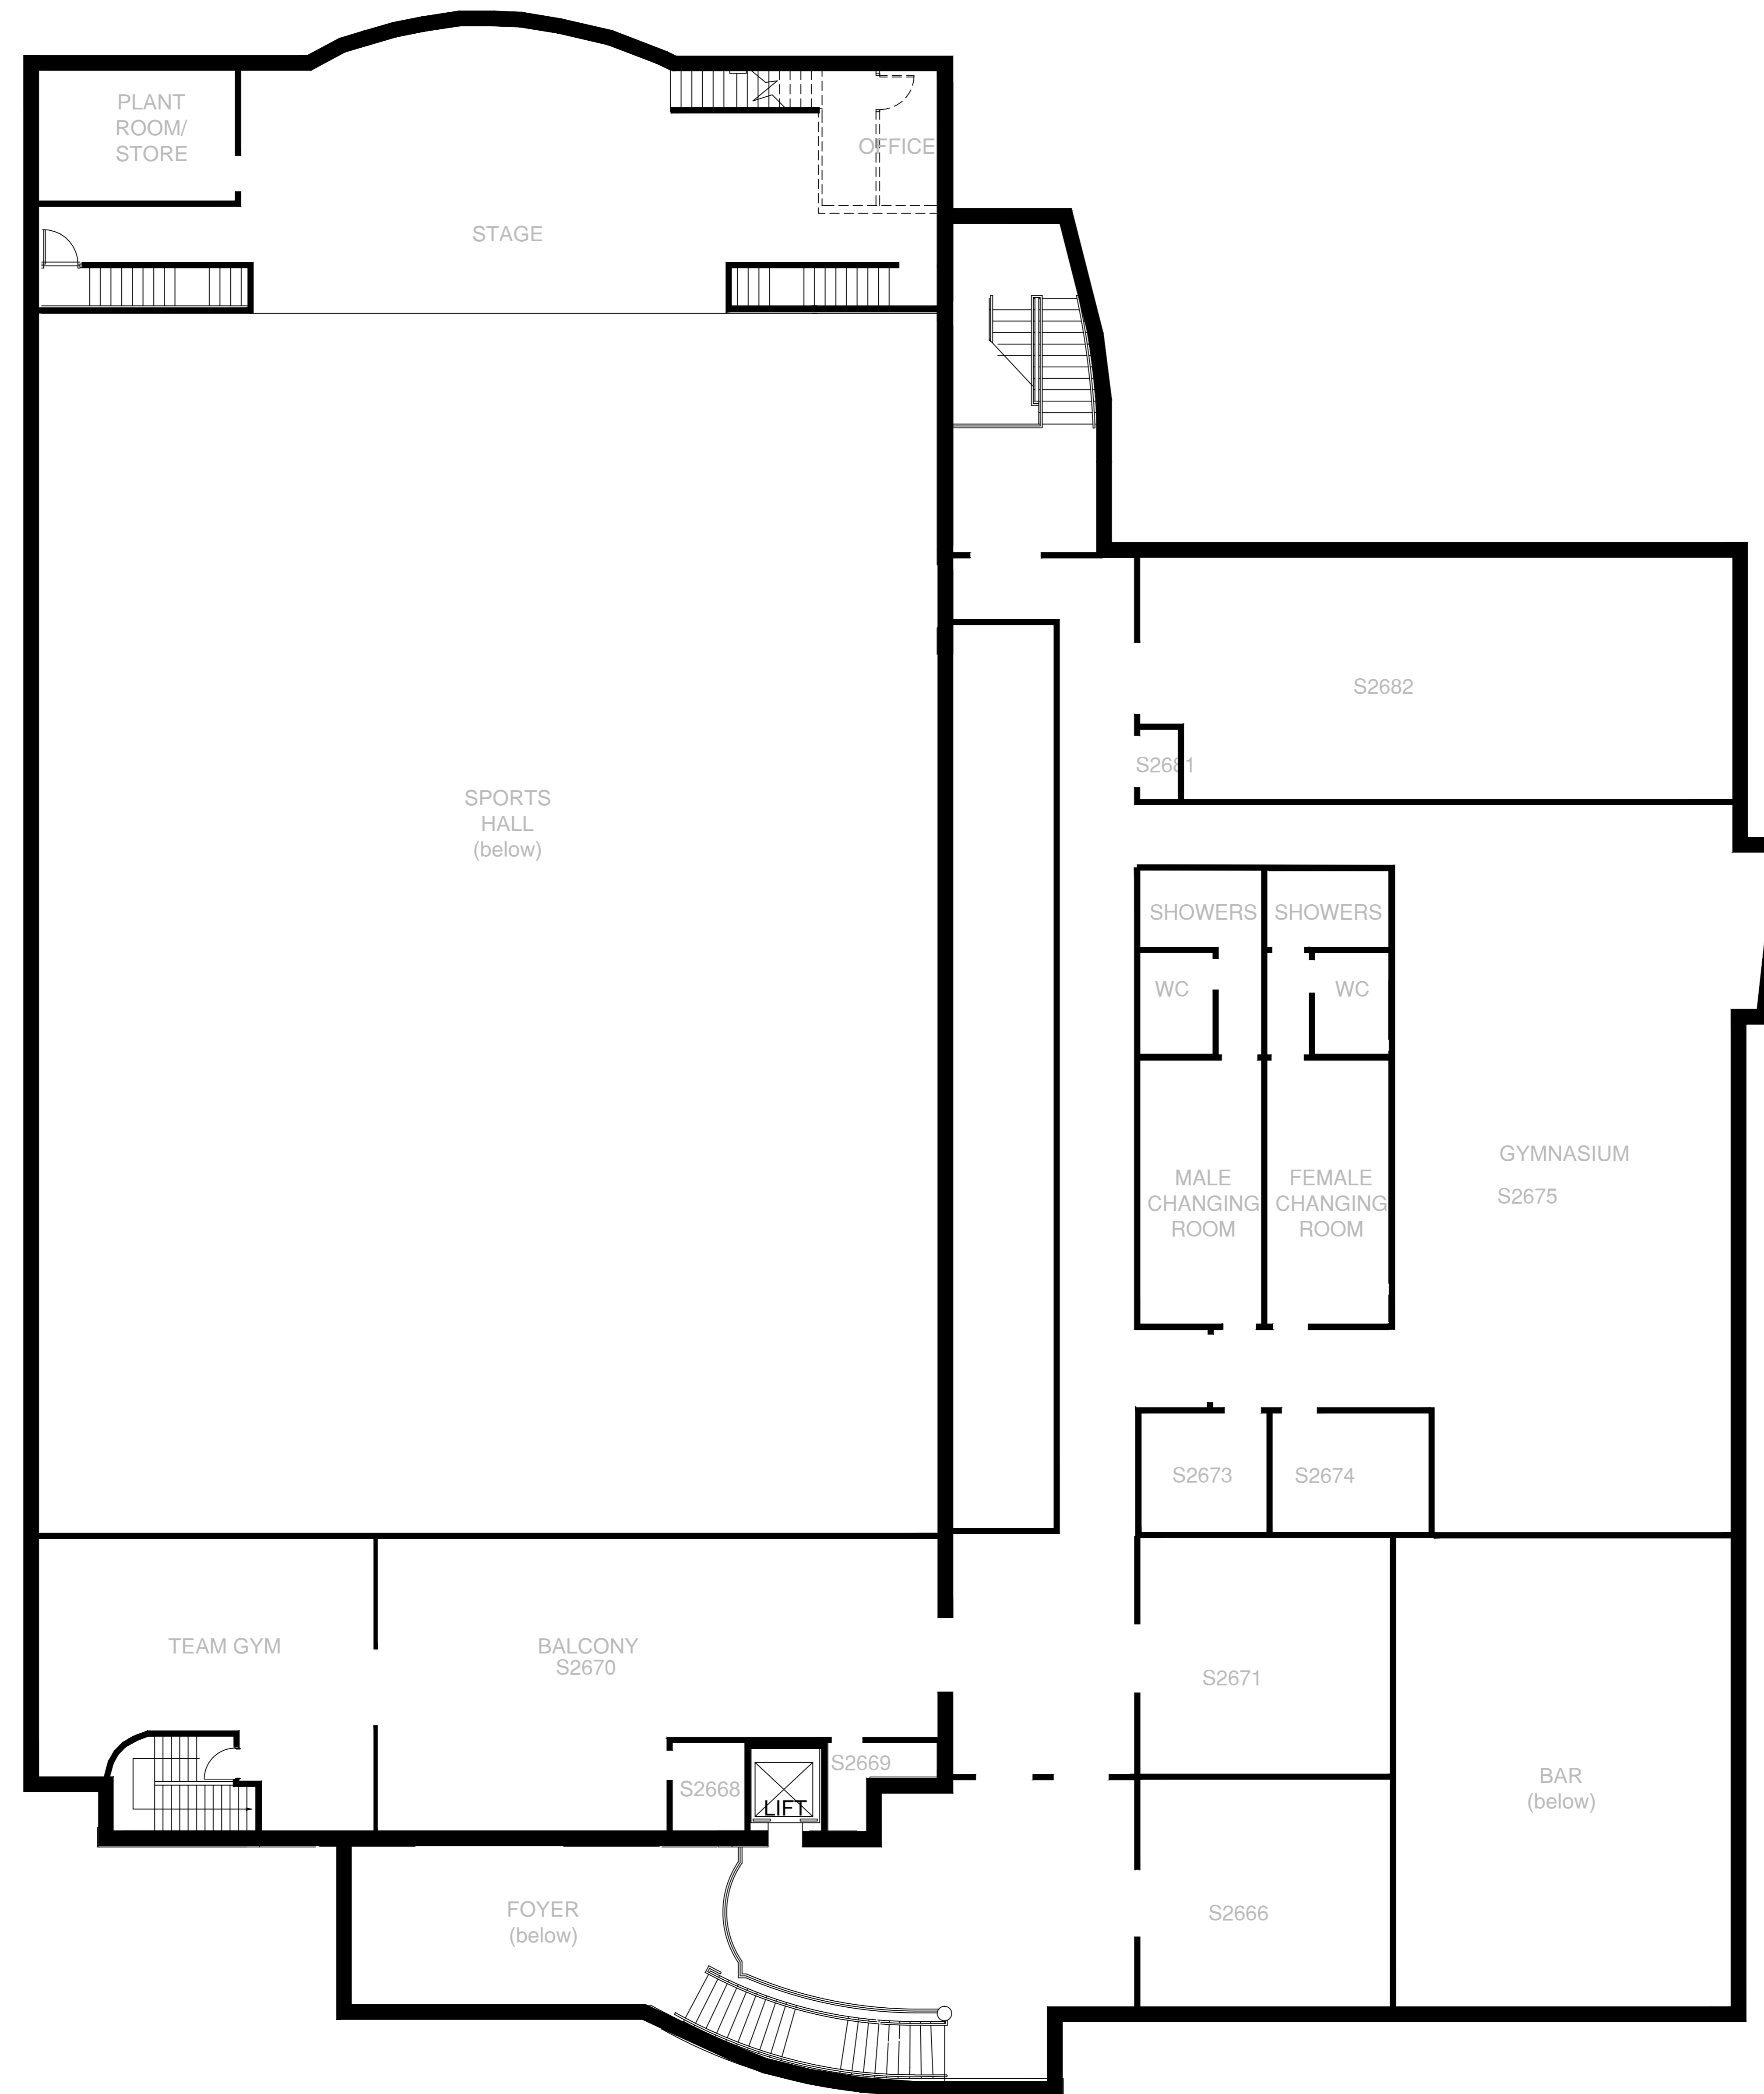


TUS
 TUS ATHLONE
 ESTATES OFFICE
 DUBLIN RD.
 ATHLONE
 CO. WESTMEATH

TITLE:	JOHN COUNT MCCORMACK CENTRE incl. STUDENTS UNION
JOB NO:	-
DRAWING:	FIRST FLOOR PLAN
SCALE:	NTS
DATE:	22/01/16
REV:	A
DRAWN BY:	CC