


TUS Athlone
 ESTATES OFFICE
 DUBLIN RD.
 ATHLONE
 CO. WESTMEATH

TITLE:	ATI INTERNATIONAL ARENA
JOB NO:	-
DRAWING:	GROUND FLOOR PLAN
SCALE:	NTS
DATE:	8/9/16
REV:	A
DRAWN BY:	CC

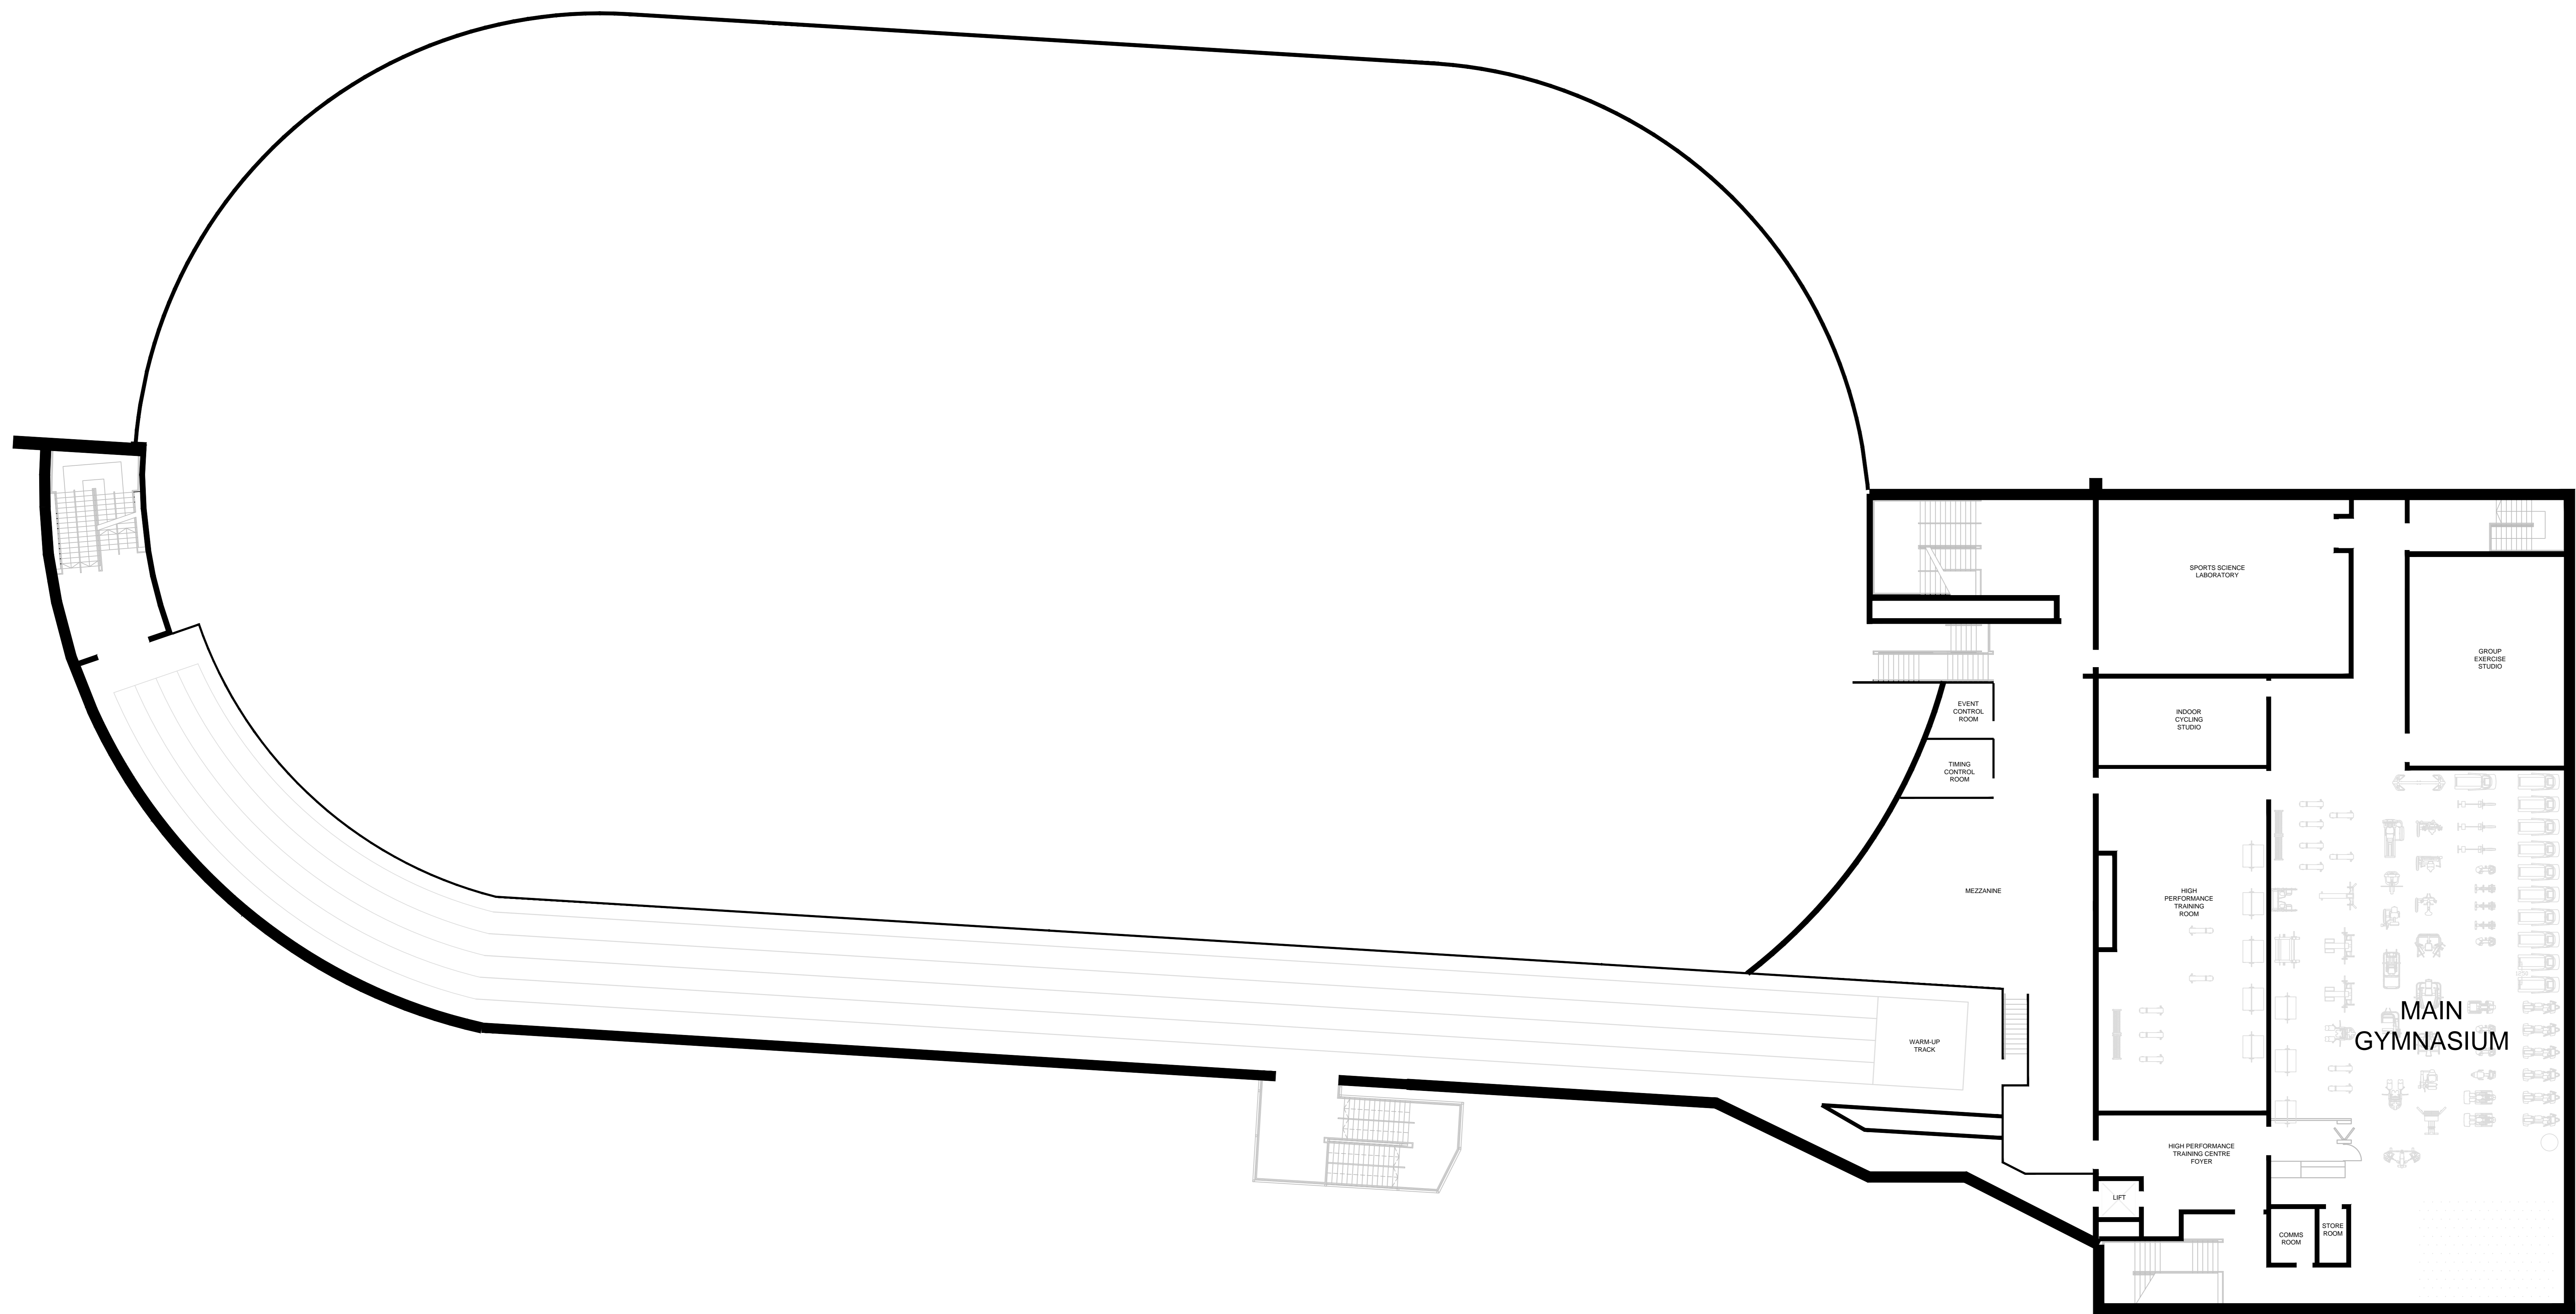

TUS ATHLONE ESTATES
OFFICE
PHONE: +353 (0)90 648 3036

TITLE:	AIT INTERNATIONAL ARENA
JOB NO:	-
DRAWING:	FIRST FLOOR PLAN
SCALE:	NTS
DATE:	8/9/16
REV:	A
DRAWN BY:	CC