



TITLE:	ENGINEERING BUILDING
JOB NO:	-
DRAWING:	FIRST FLOOR PLAN
SCALE:	NTS
DATE:	11/06/14
REV:	A
DRAWN BY:	CC

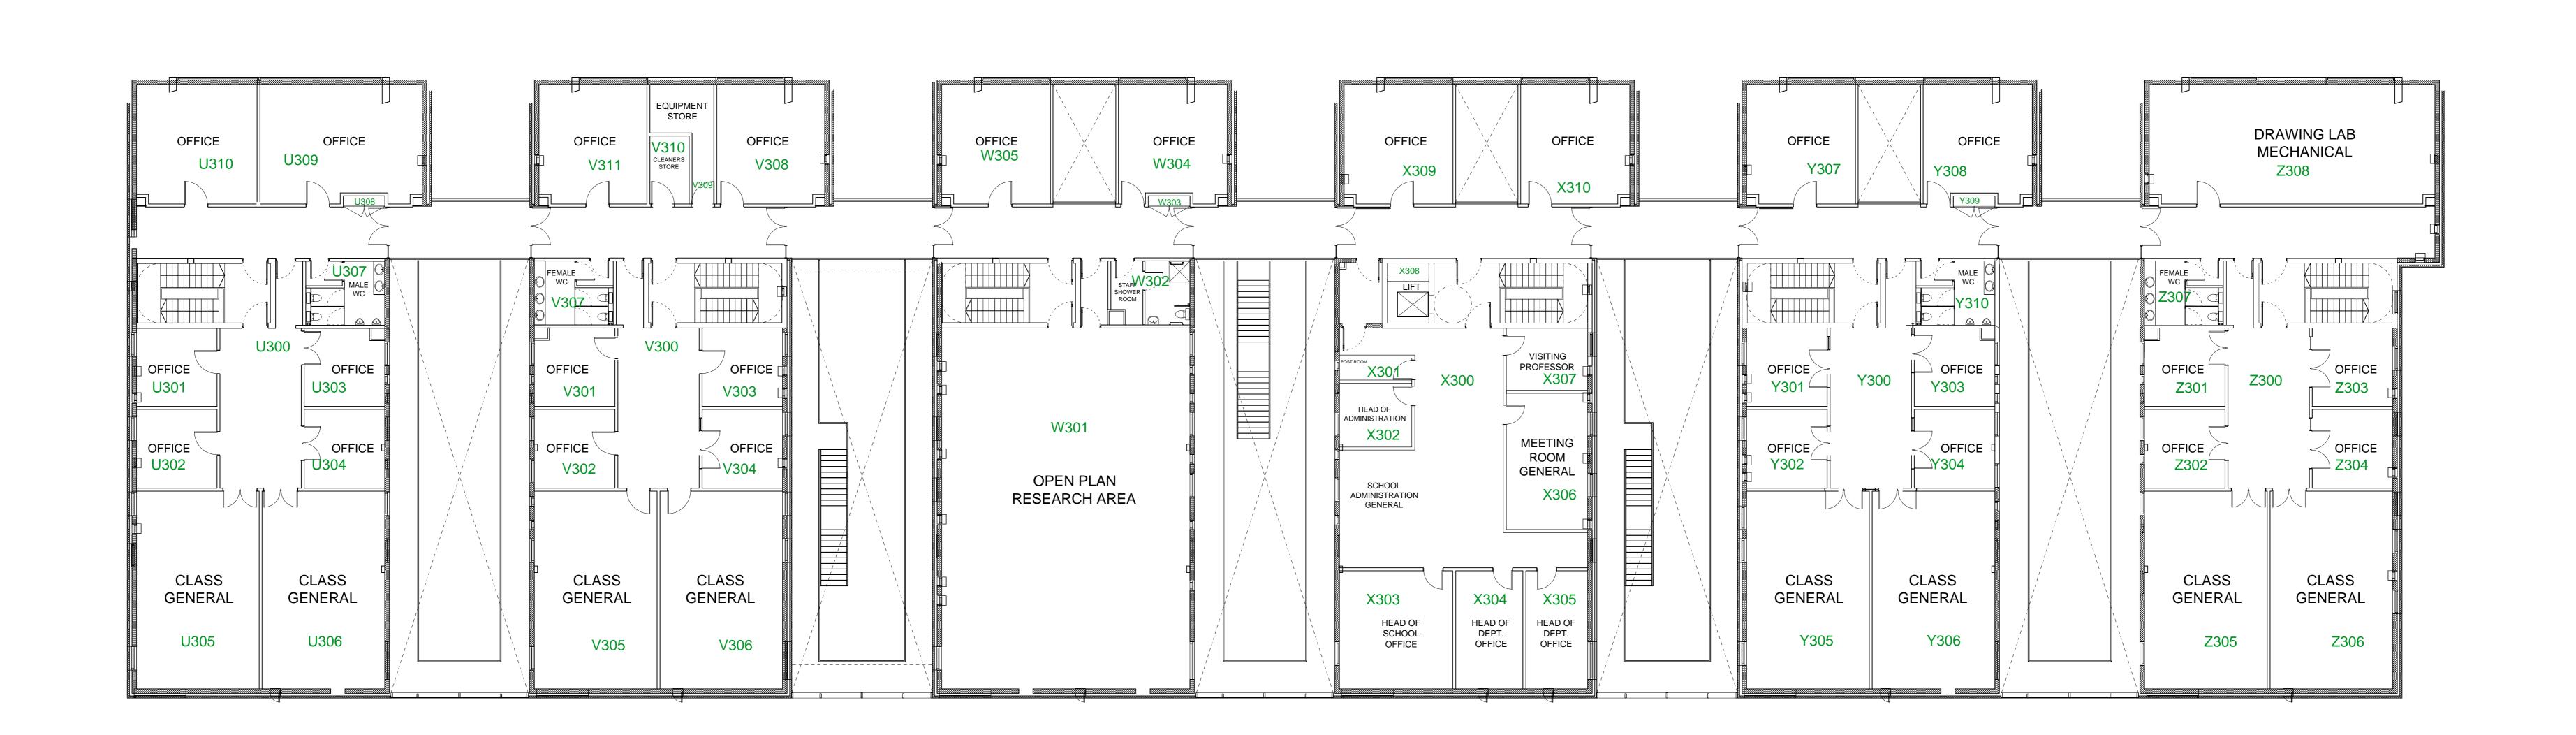

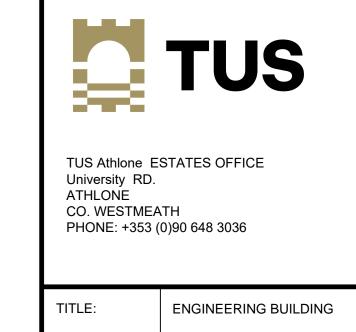

TITLE:	ENGINEERING BUILDING
JOB NO:	-
DRAWING:	SECOND FLOOR PLAN
SCALE:	NTS
DATE:	11/06/14
REV:	A
DRAWN BY:	CC