


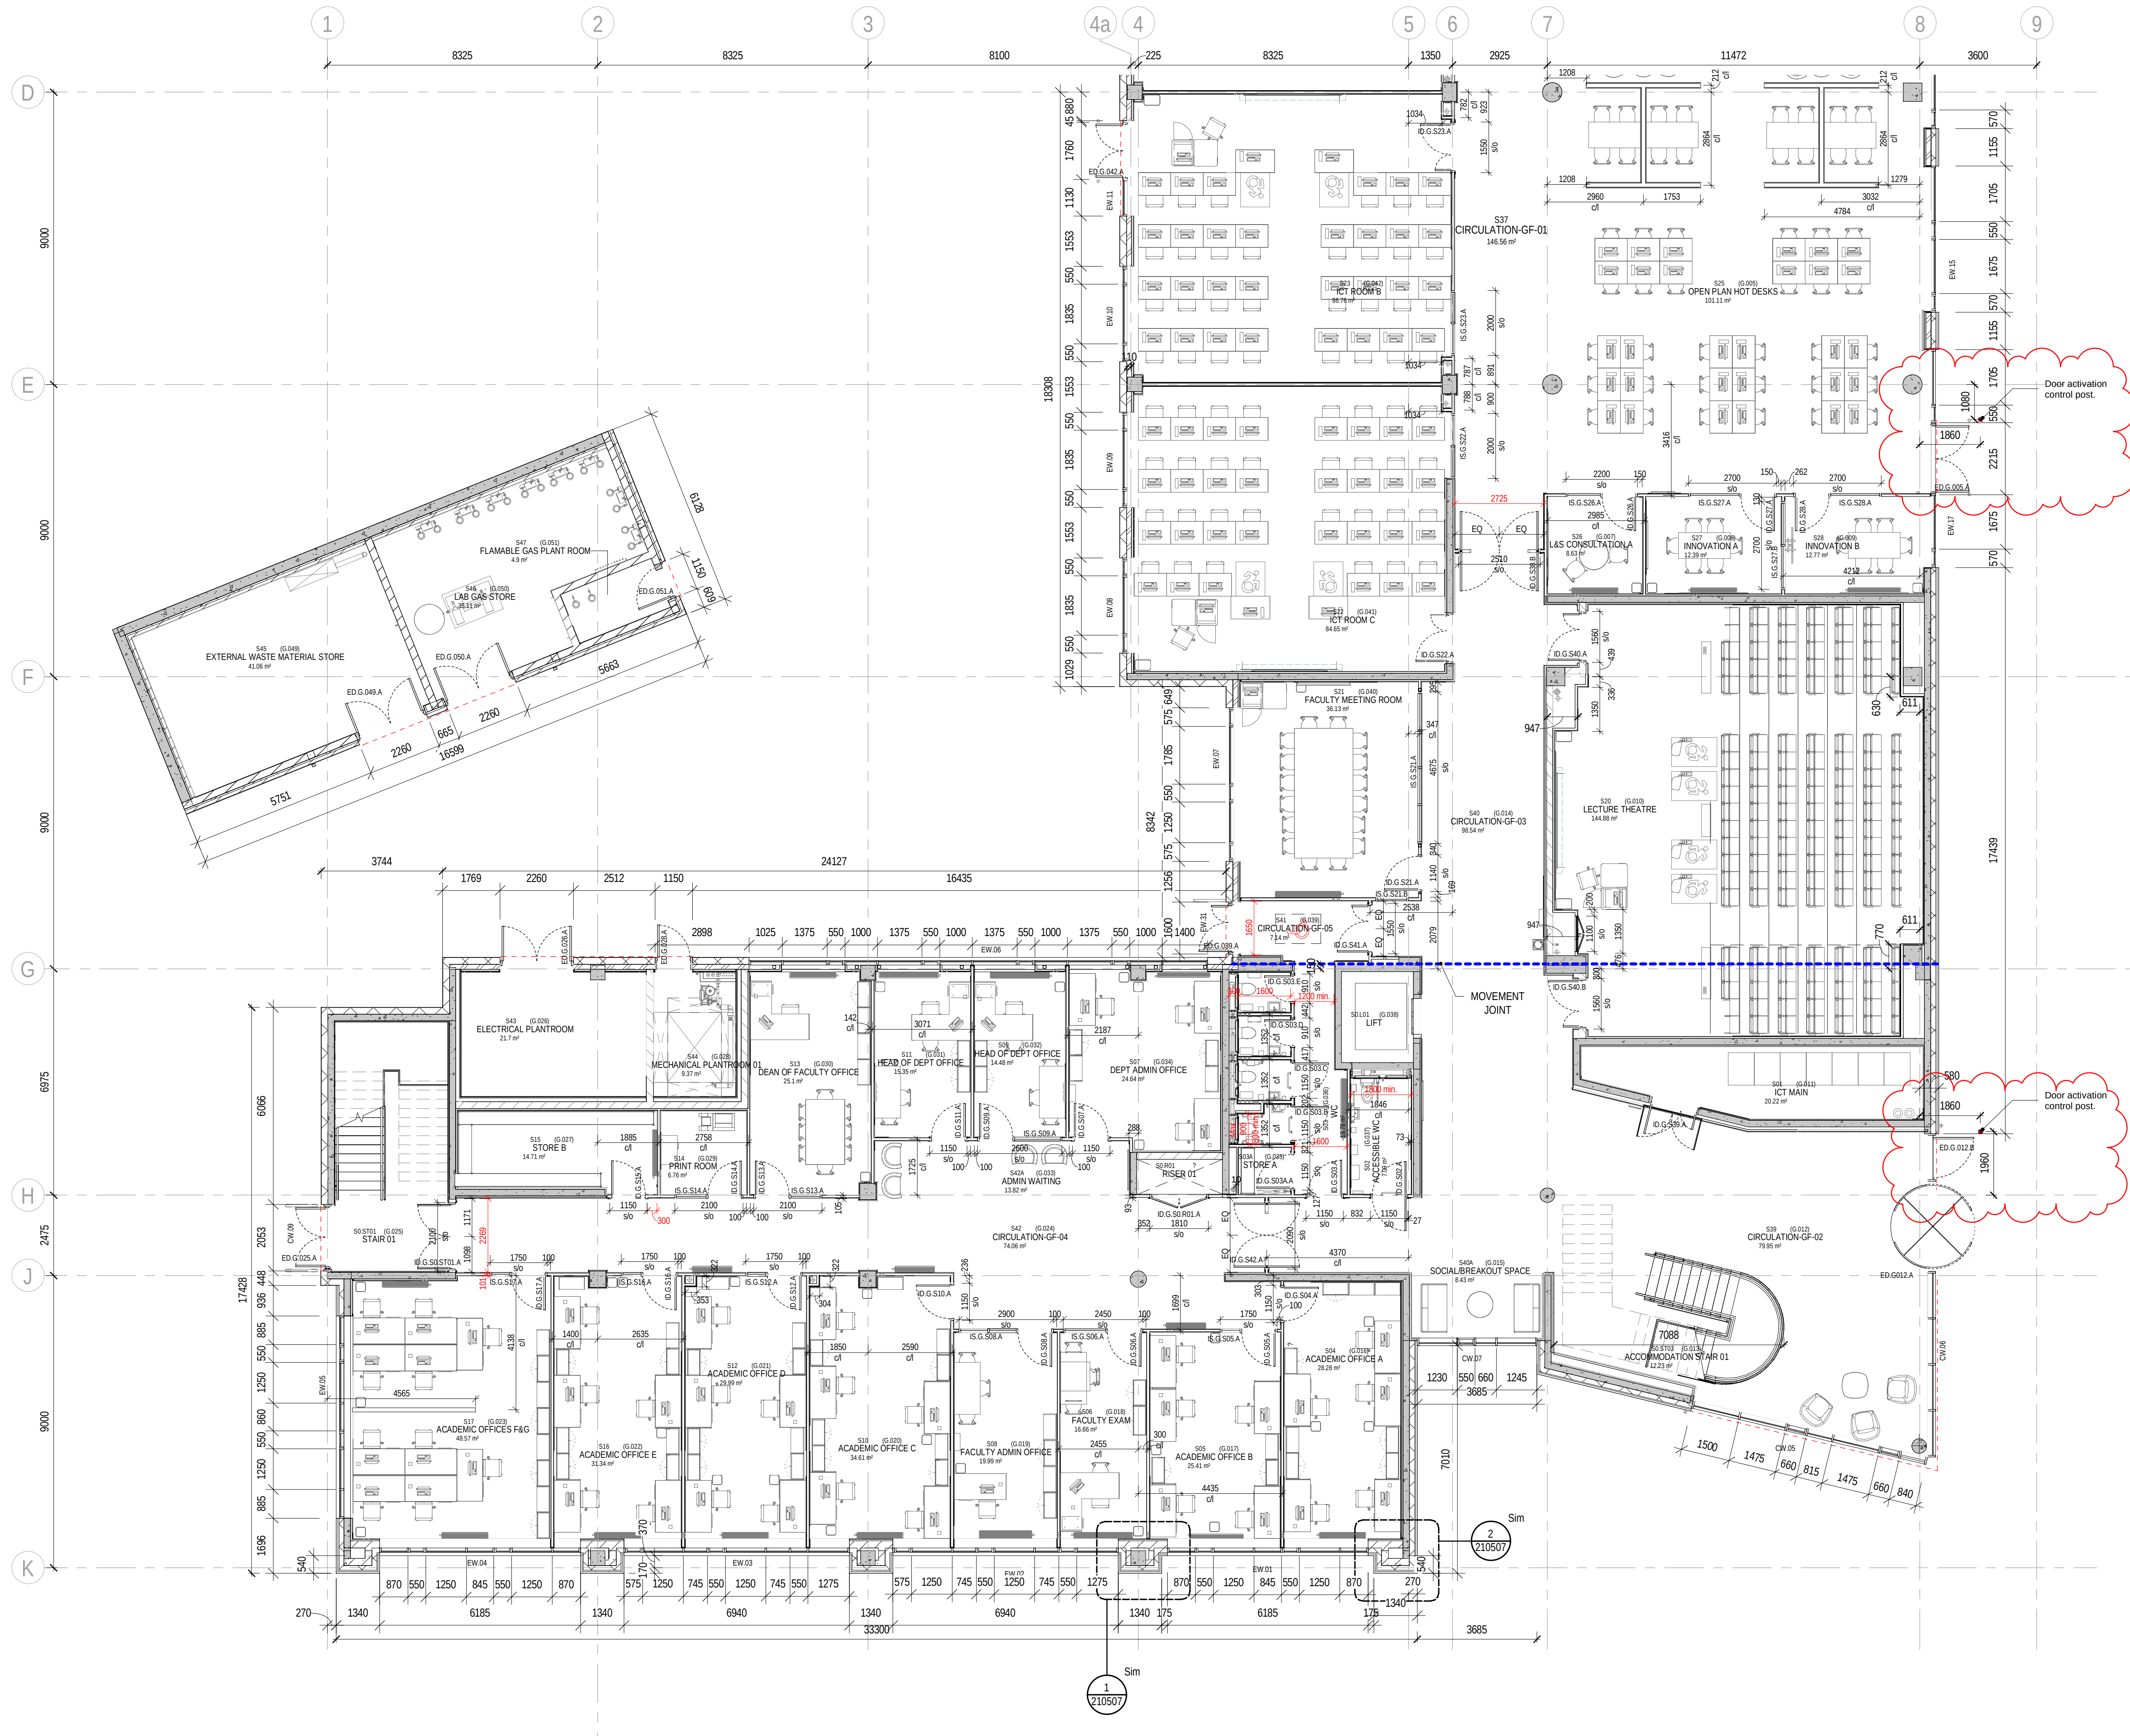

NOTES:


--- Proprietary Linear threshold drain as specified

--- Movement Joint

SETTING OUT NOTES

1. cl in dimension denotes setting out to centre line of stud.
All other dimensions are to face of finished partition including additional linings.


2. Red internal dimensions are shown to highlight critical internal dimensions to be maintained from face to face of finish partition. (e.g in WC this dimension relates to distance from tile face to tile face.)

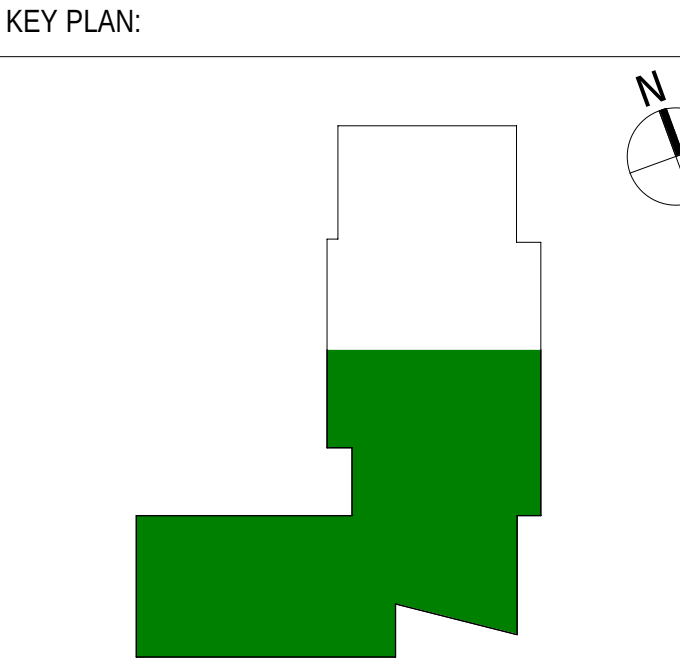

REVISION SCHEDULE			
REV.	DESCRIPTION	BY:	DATE:
C02	DOOR NUMBERS UPDATED TO MATCH REVISED ROOM NUMBERS ACCOMMODATION STAIR 1 & 2 SETOUT ADJUSTED	STW	20/03/2023
C03	PARTITION SETOUT DIMENSIONS ADDED	STW	19/09/2023
C04	SCREEN NUMBERS ADDED	STW	13/11/2023
C05	ADDITIONAL SETOUT DIMENSIONS ADDED	STW	09/01/2024
C06	DOOR NUMBERS UPDATED	STW	15/01/2024
C07	SCREEN NUMBERS ADDED SETOUT ADJUSTED OF SCREENS AND PARTITIONS	STW	06/02/2024
C08	ISSUED FOR INFORMATION: ROOM LAYOUTS UPDATED.	STW	27/03/2024
C09	ACCESS CONTROL POST SETOUTS ADDED	STW	28/08/2024



PROJECT:	TUSA	
HIGHER EDUCATION BUNDLE 1		
DRAWING TITLE:	GENERAL ARRANGEMENTS - PLANS - GROUND FLOOR (1of2)	
SCALE @ A1:	DRAWN:	APPROVED:
1: 100	PB	RR
PROJECT STAGE:	STATUS CODE:	CURRENT REVISION DATE:
STAGE 5	A5	28/08/2024
DRAWING NO:	REVISION:	
HEB1- TUSA- STW- 00- DR- AR- 020201	C09	

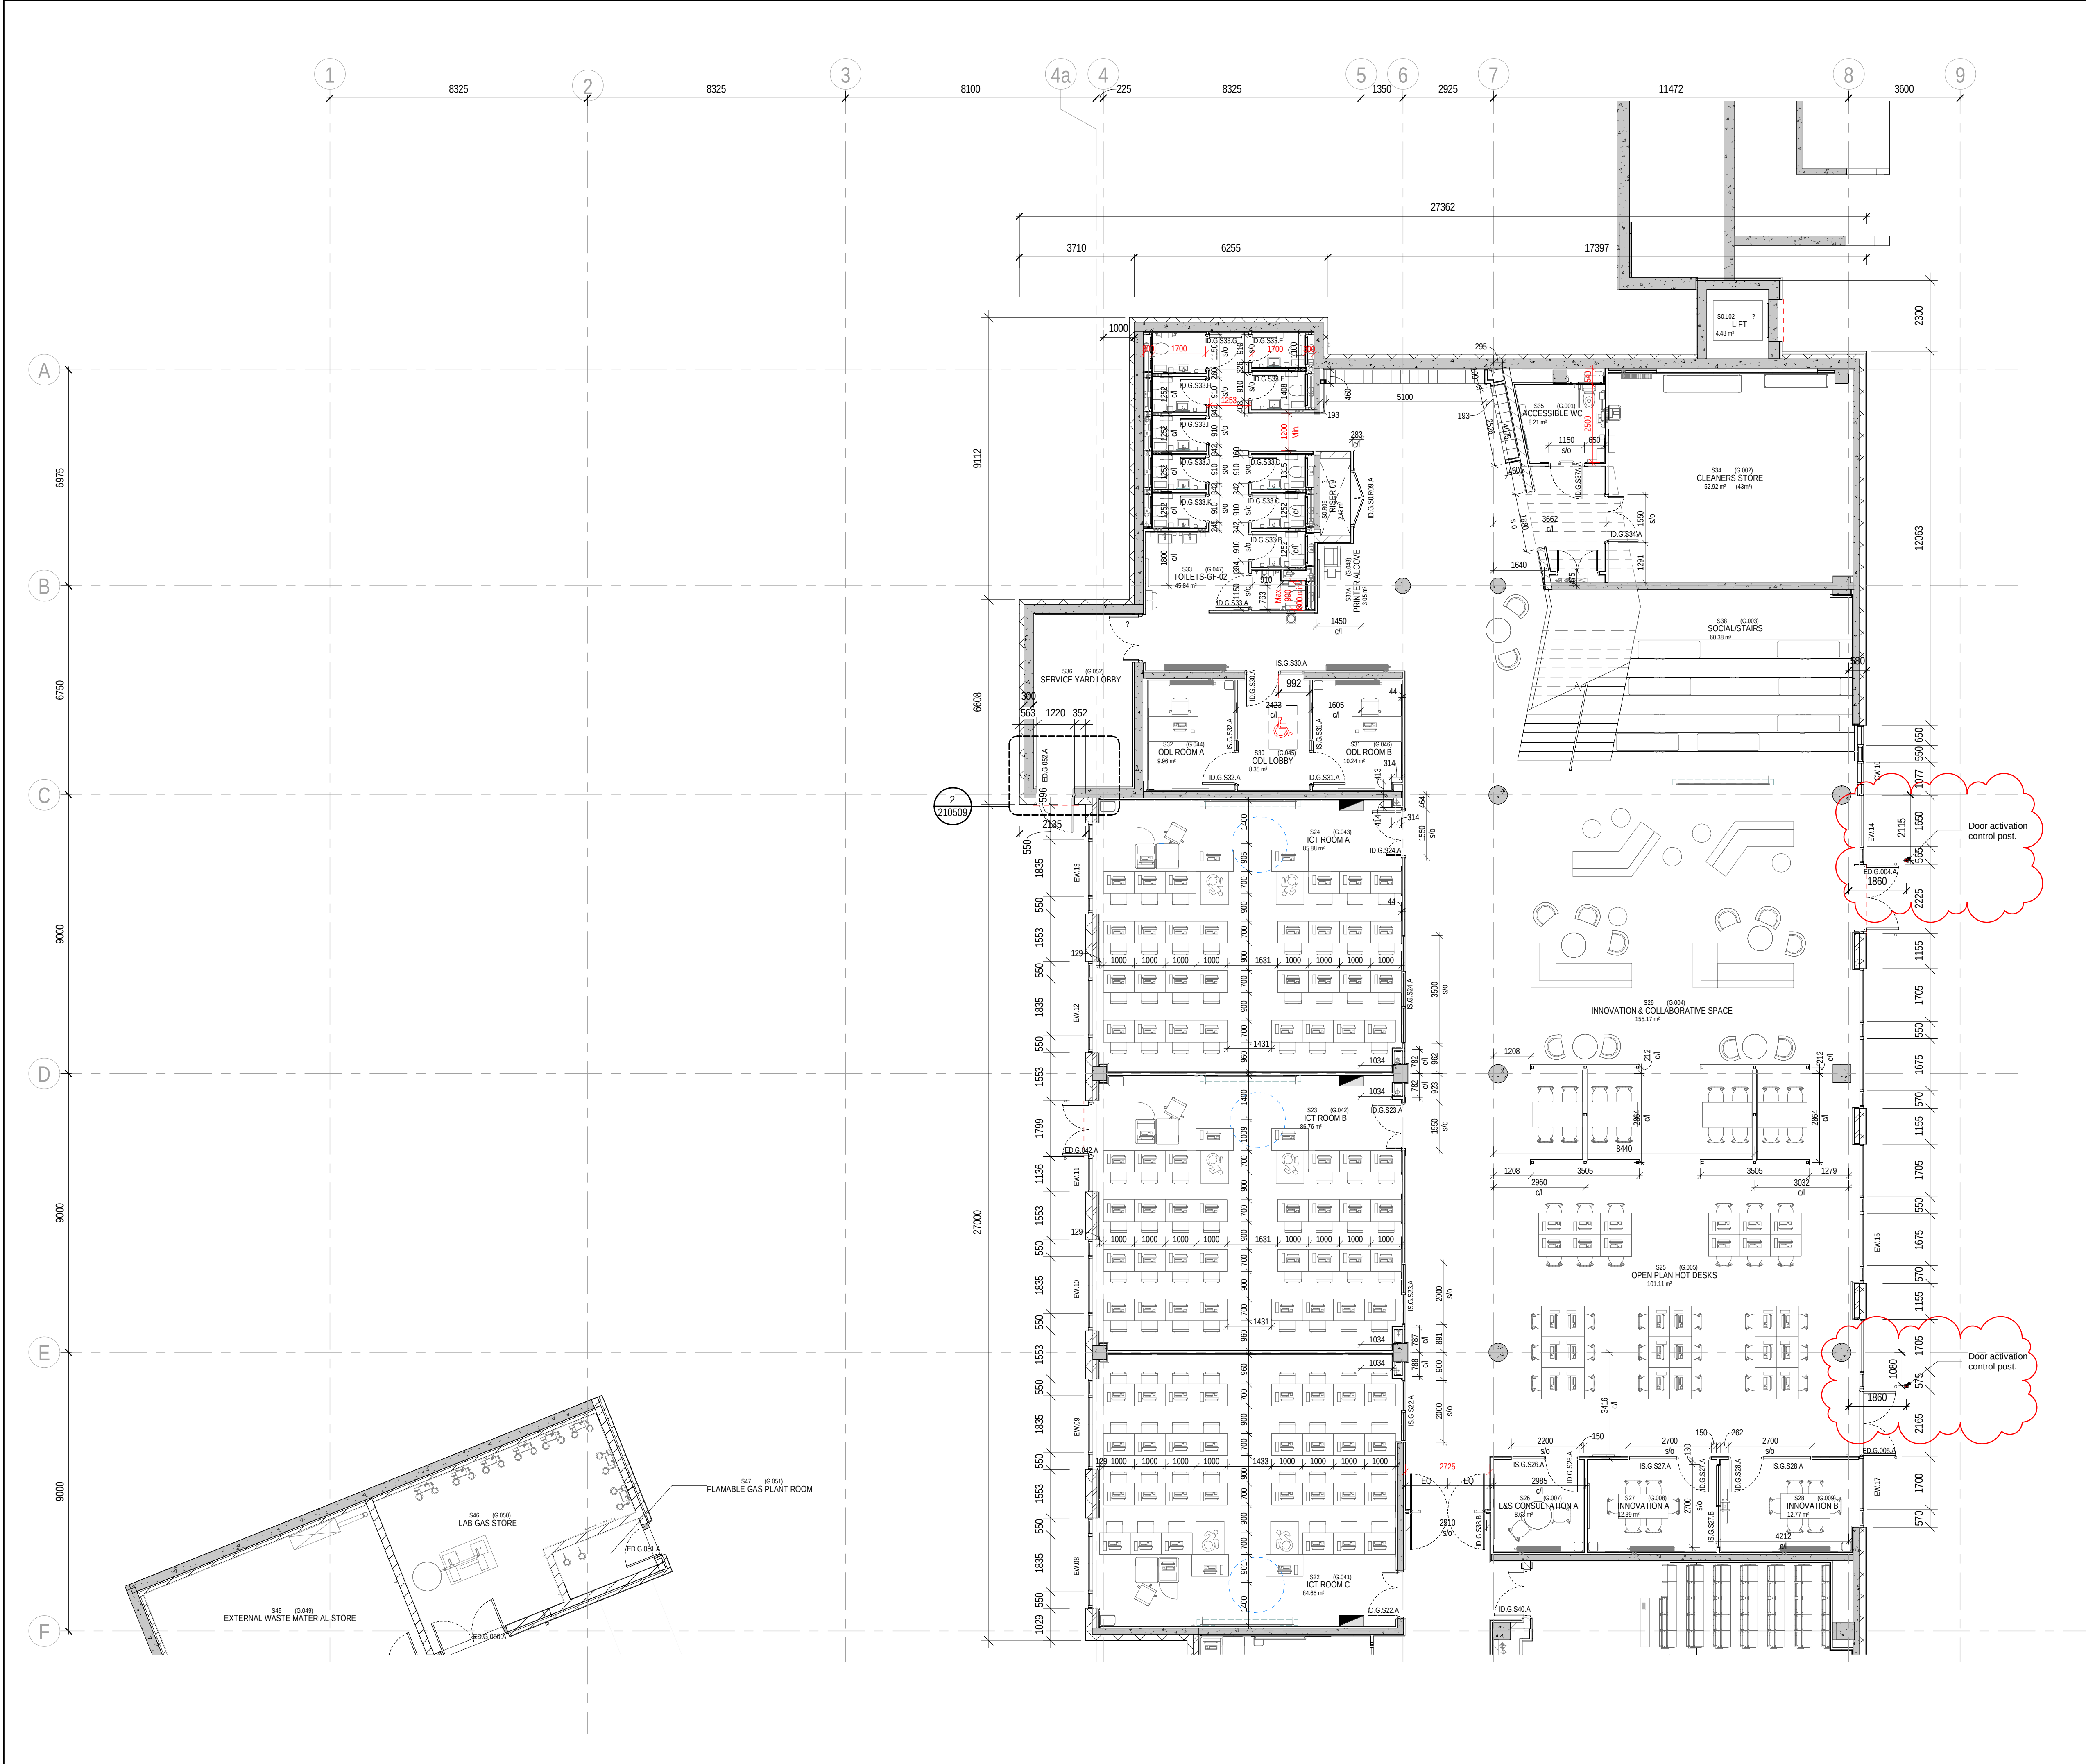


NOTES:

----- Proprietary Linear threshold drain as specified

SETTING OUT NOTES

1. cl in dimension denotes setting out to centre line of stud.
All other dimensions are to face of finished partition including additional linings.


2. Red internal dimensions are shown to highlight critical internal dimensions to be maintained from face to face of finish partition. (e.g in WC this dimension relates to distance from tile face to tile face.)

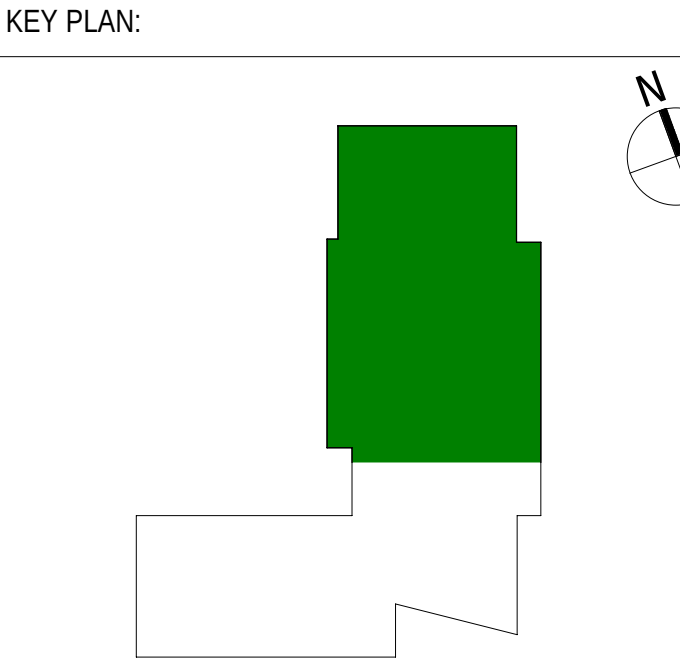

REVISION SCHEDULE			
REV.	DESCRIPTION	BY:	DATE:
C05	PARTITION SETOUT DIMENSIONS ADDED	STW	26/09/2023
C06	HALF HEIGHT WALLS POSITIONED UPDATED. SCREEN NUMBERS ADDED	STW	13/11/2023
C07	BLOCKWORK SETOUT UNDER SOCIAL STAIRS ADDED	STW	23/11/2023
C08	SCREEN NUMBERS ADDED: SETOUT ADJUSTED OF SCREENS AND PARTITIONS	STW	06/02/2024
C09	ISSUED FOR INFORMATION: ROOM LAYOUTS UPDATED	STW	27/03/2024
C010	ADDITIONAL LOCKERS ADDED: SETOUT DIMENSIONS ADDED	STW	23/05/2024
C011	ACCESS CONTROL POST SETOUTS ADDED	STW	28/08/2024



PROJECT:		SITE:	
HIGHER EDUCATION BUNDLE 1		TUS	
DRAWING TITLE:			
GENERAL ARRANGEMENTS - PLANS - GROUND FLOOR (2of2)			
SCALE @ A1:	DRAWN:	APPROVED:	
1 : 100	PB	RR	
PROJECT STAGE:	STATUS CODE:	CURRENT REVISION	
STAGE 5	A5	28/08/2024	
DRAWING NO:		REVIS:	
HEB1- TUSa- STW- 00- DR- AR- 020202		C0	

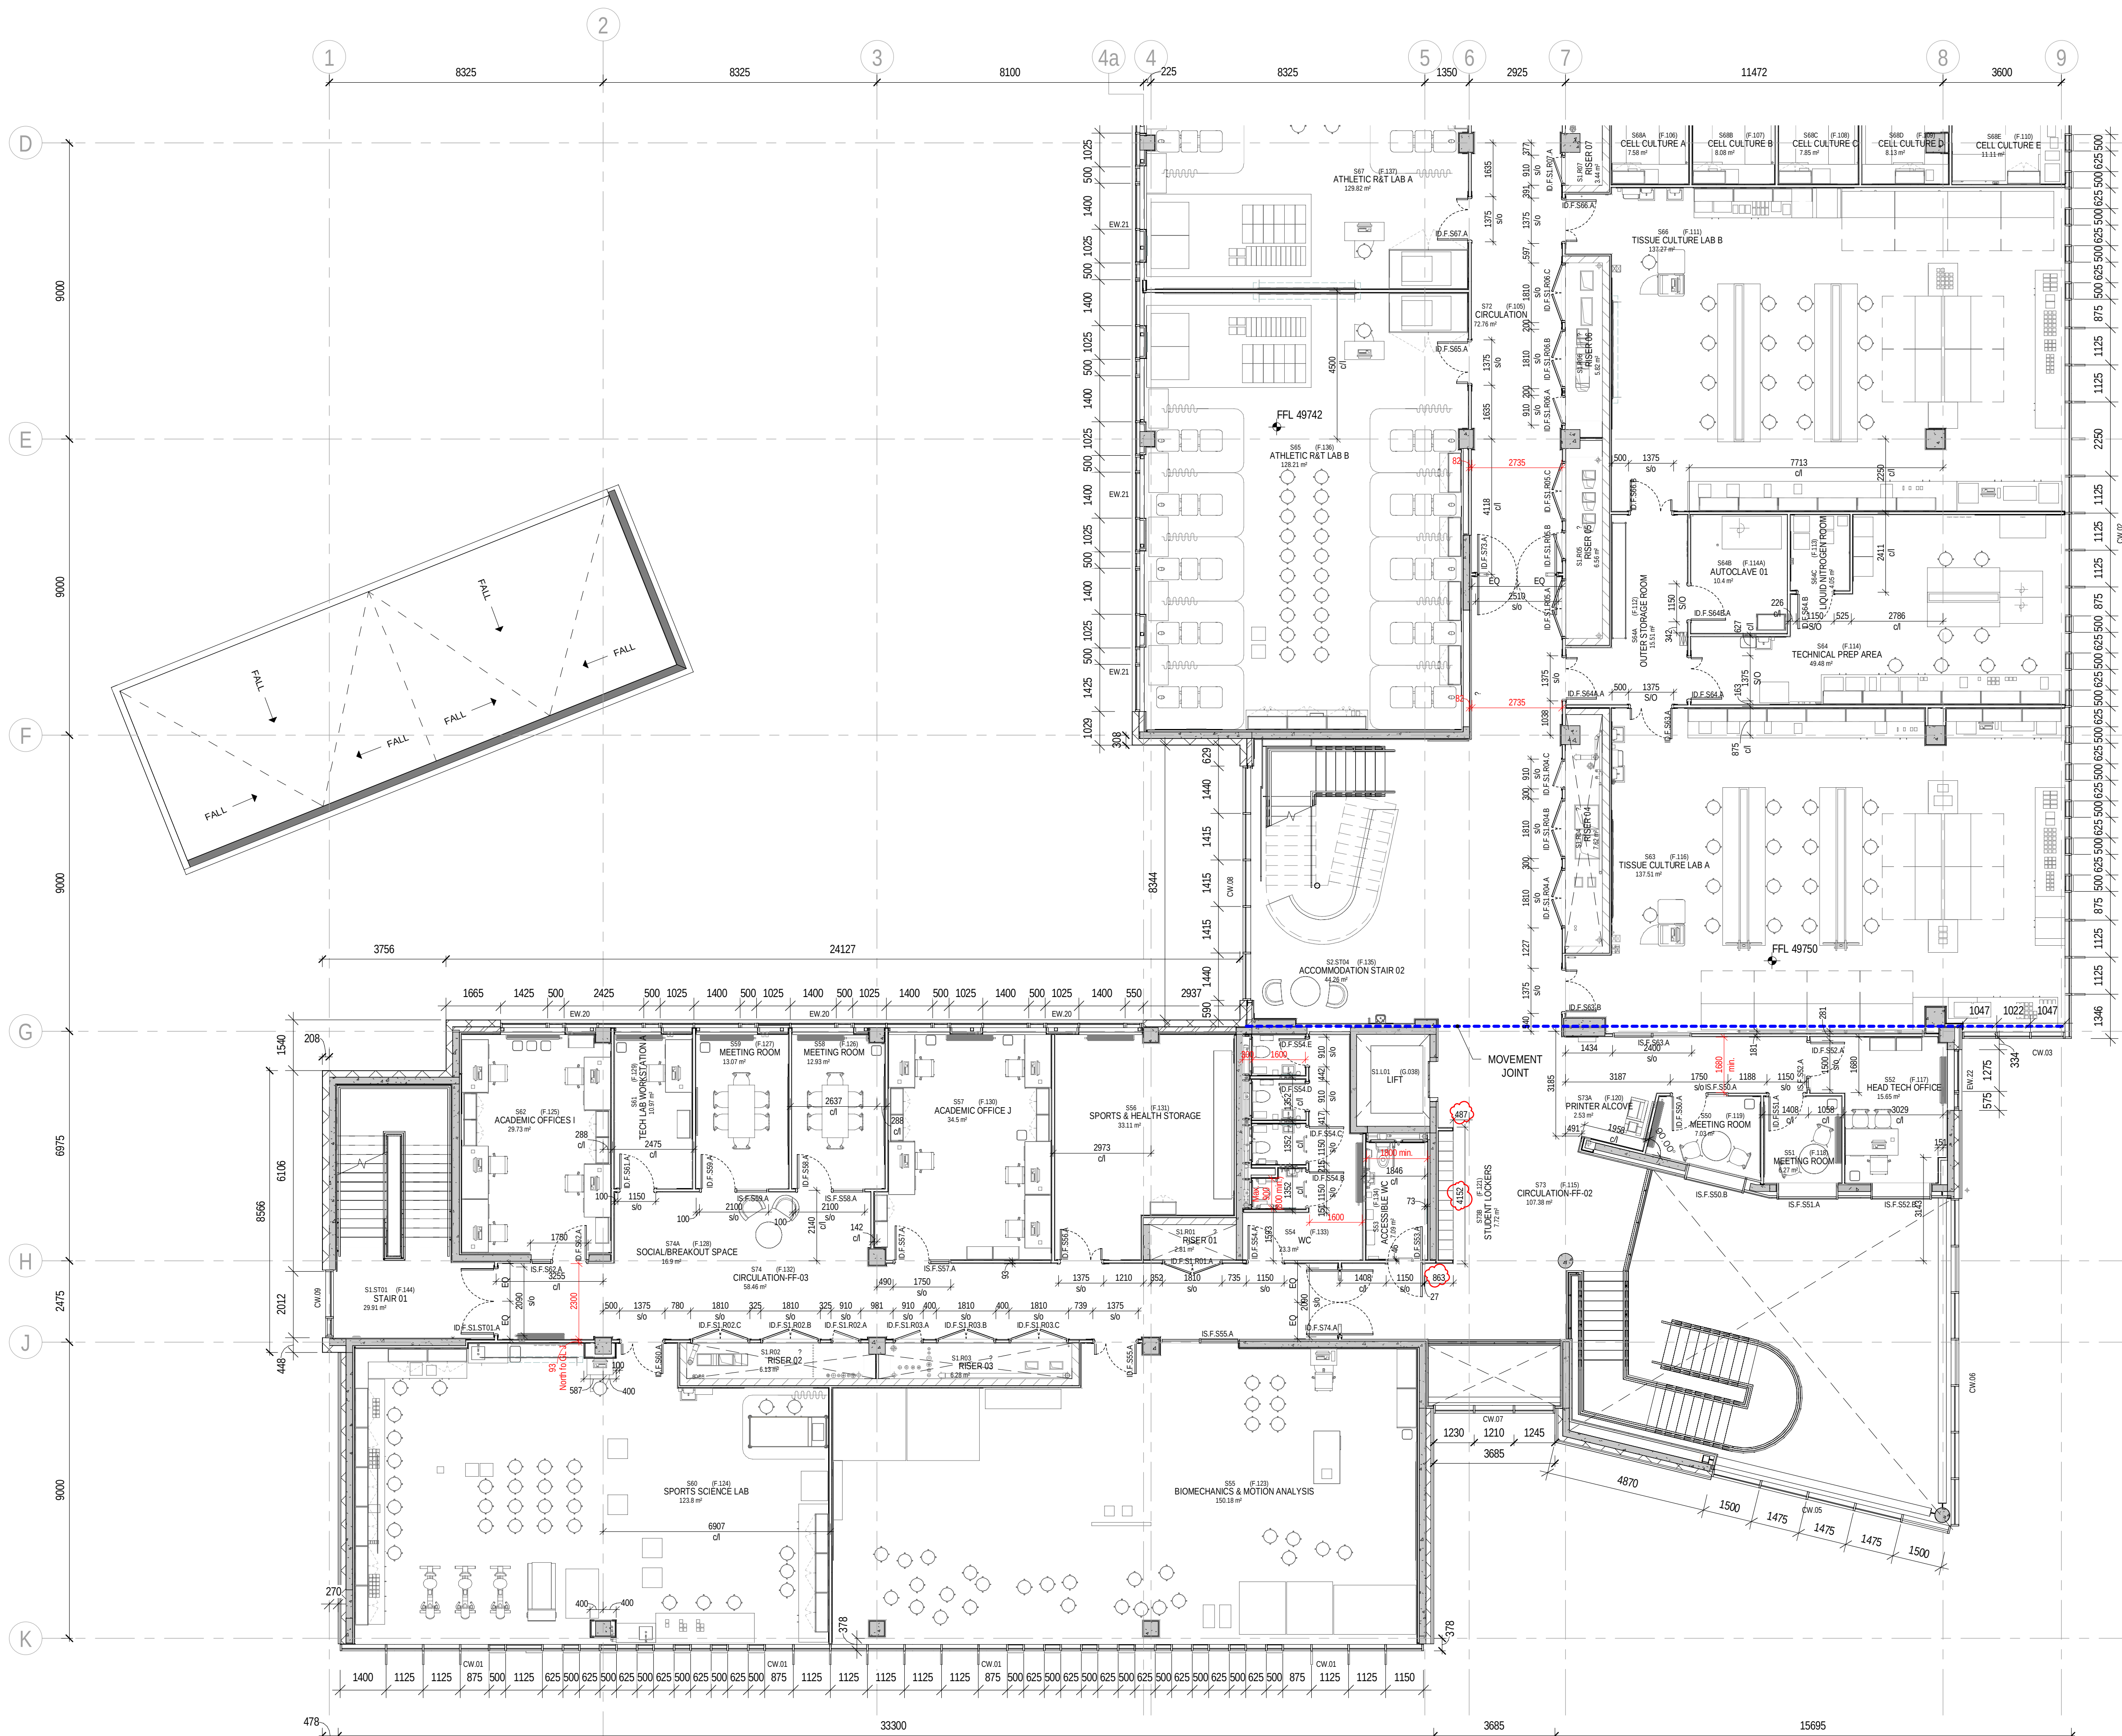

NOTES:

----- Movement Joint

SETTING OUT NOTES

1. c/l in dimension denotes setting out to centre line of stud.
All other dimensions are to face of finished partition including additional linings.

2. Red internal dimensions are shown to highlight critical internal dimensions to be maintained from face to face of finish partition. (e.g in WC this dimension relates to distance from tile face to tile face.)

KEY PLAN:

REVISION SCHEDULE			
REV.	DESCRIPTION	BY:	DATE:
C02	DOOR NUMBERS UPDATED TO MATCH REVISED ROOM NUMBERS ACCOMMODATION STAIR 1 & 2 SETOUT ADJUSTED	STW	20/03/2023
C03	SETOUT DIMENSIONS ADDED	STW	15/09/2023
C04	STRUCTURAL OPES AND DOOR POSITION ADJUSTED	STW	13/10/2023
C05	RISER DOOR POSITIONS UPDATED	STW	26/10/2023
C06	DOOR POSITION FOR AUTOCLAVE UPDATED. SCREEN NUMBERS ADDED	STW	09/01/2024
C07	ISSUED FOR INFORMATION: ROOM LAYOUTS UPDATED.	STW	27/03/2024
C08	ADDITIONAL LOCKERS ADDED. SETOUT DIMENSIONS ADDED	STW	23/05/2024

PROJECT: **HIGHER EDUCATION BUNDLE 1**

DRAWING TITLE: **GENERAL ARRANGEMENTS - PLANS - FIRST FLOOR (1012)**

SCALE @ A1: **1: 100**

PROJECT STAGE: **STAGE 5**

DRAWING NO: **HEB1- TUSA- STW- 01- DR- AR- 020211**

SITE: **TUSA**


APPROVED: **RR**

CURRENT REVISION DATE: **23/05/2024**

REVISION: **C08**

INTERIM PROJECT NUMBER: 19149

23/05/2024 15:42:45

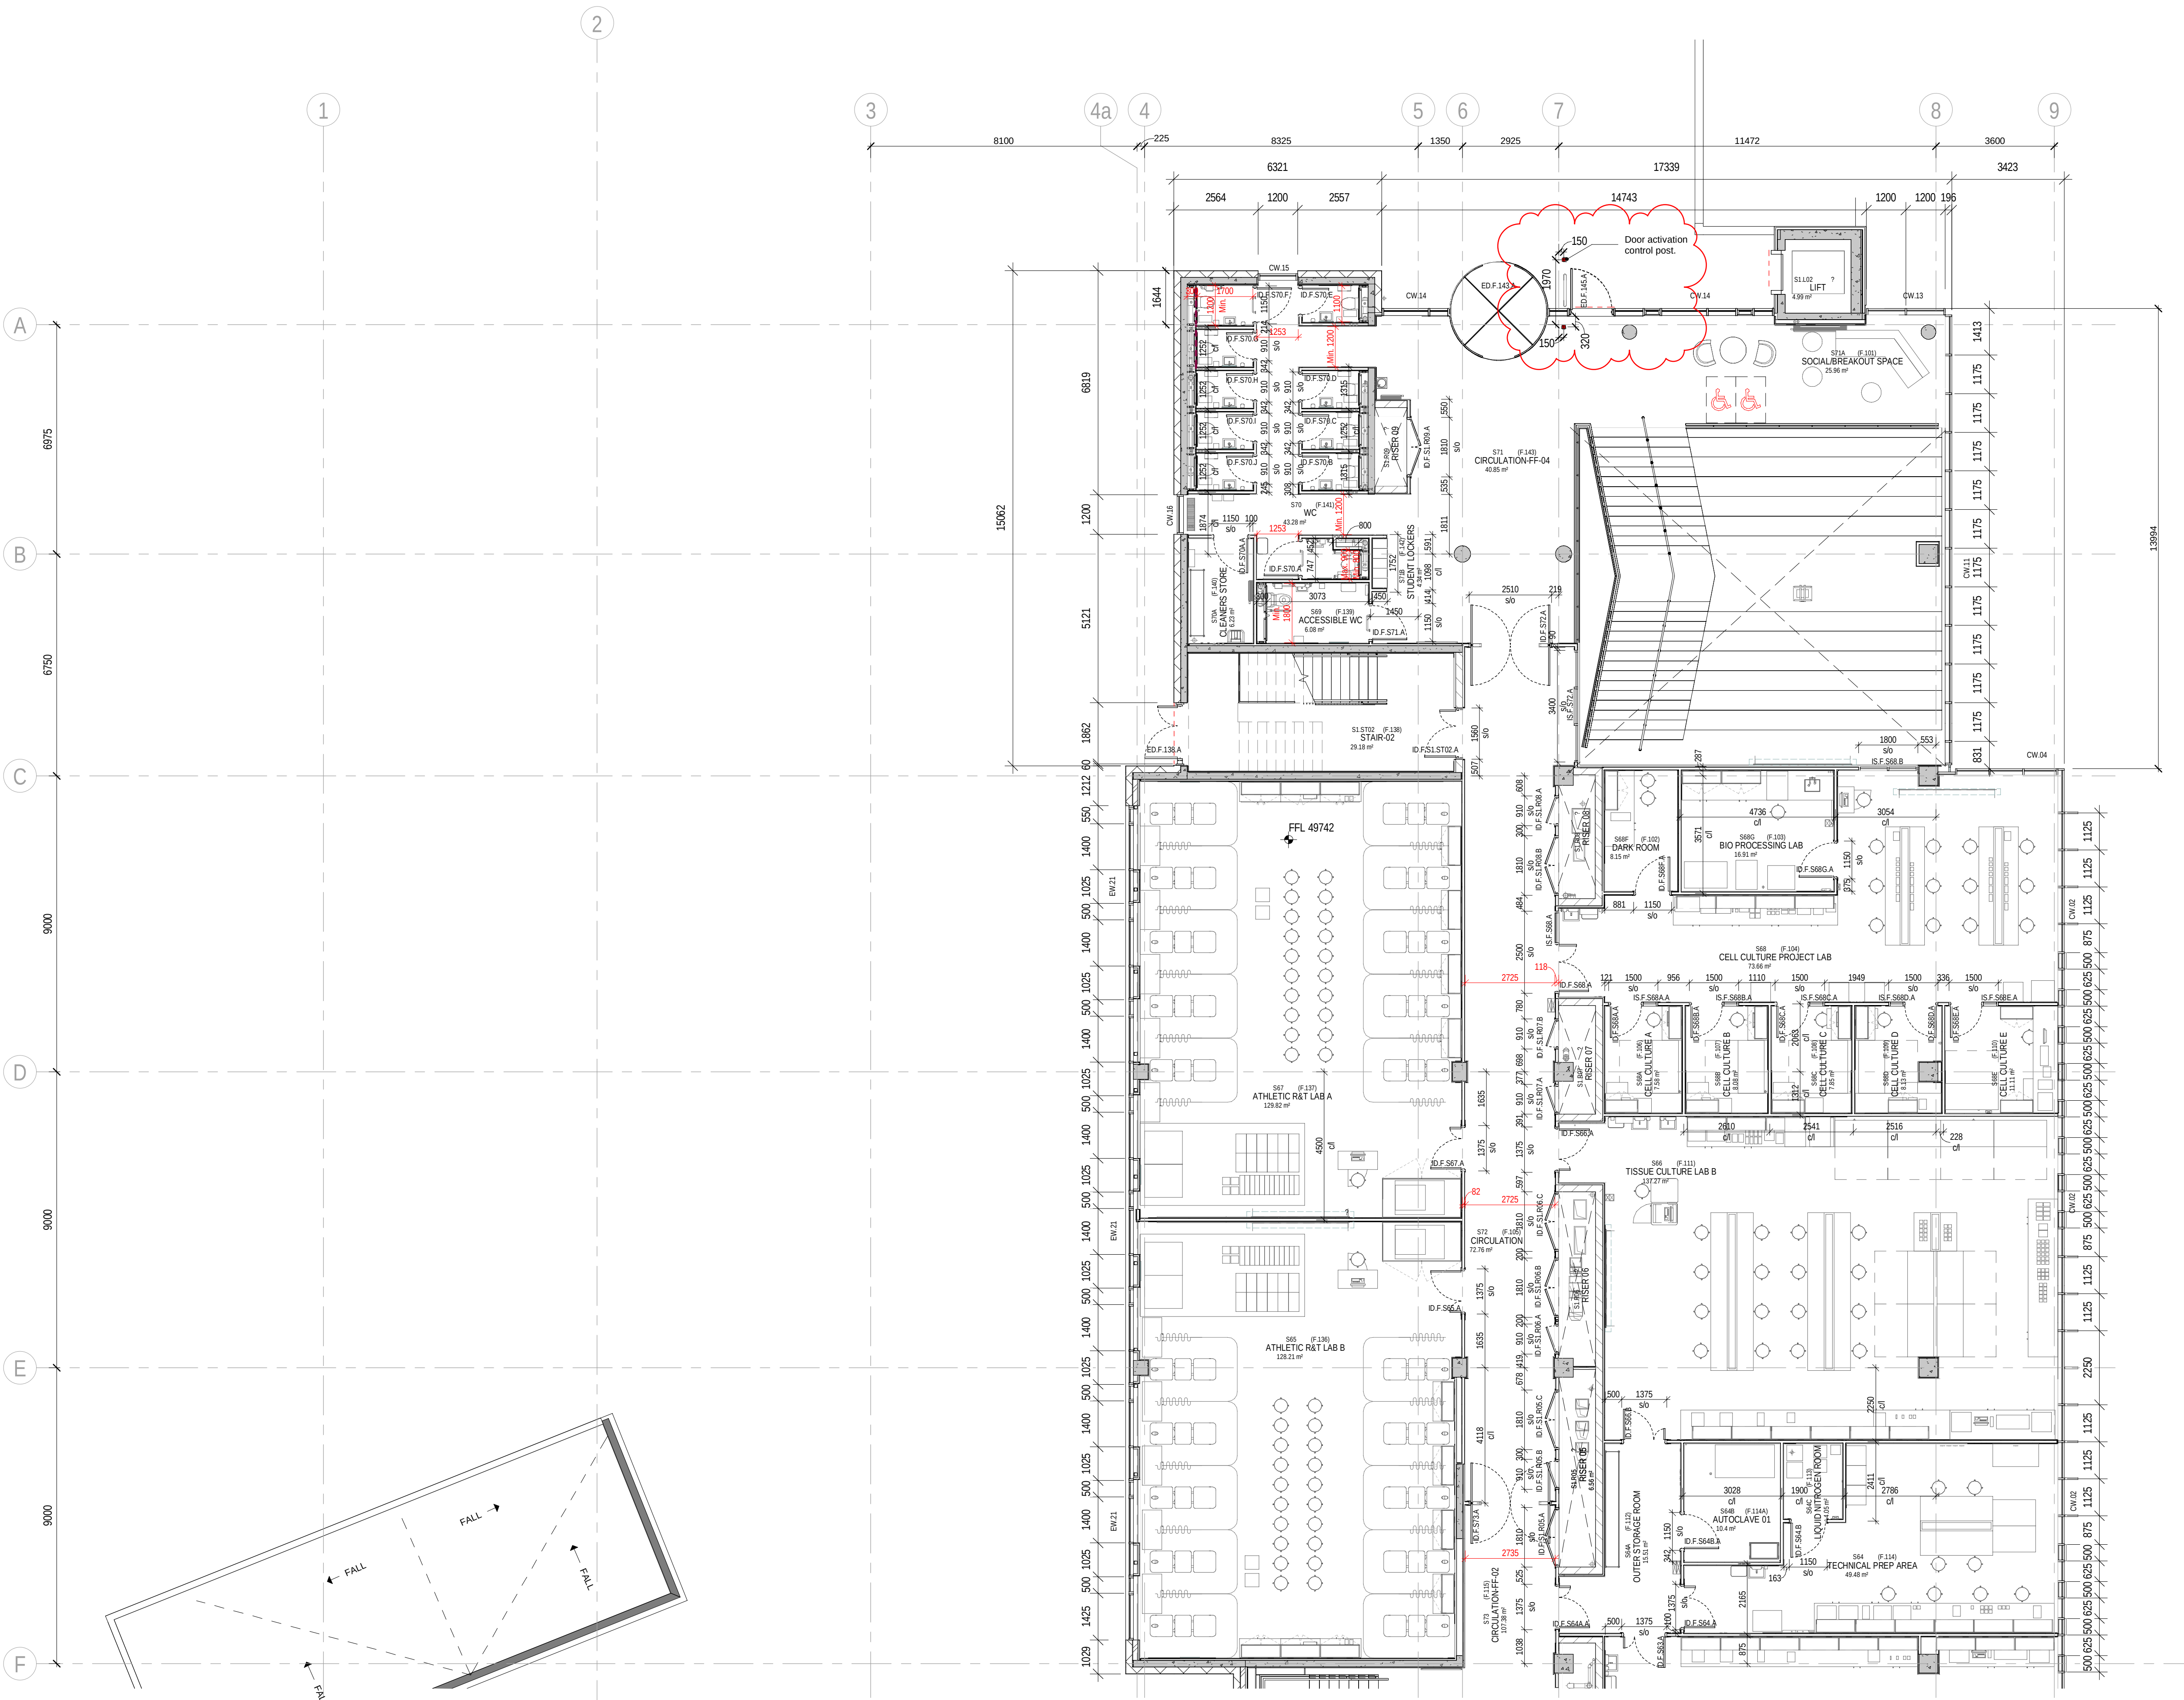

NOTES:

----- Proprietary Linear threshold drain as specified

SETTING OUT NOTES

1. cl in dimension denotes setting out to centre line of stud.
All other dimensions are to face of finished partition including additional linings.

2. Red internal dimensions are shown to highlight critical internal dimensions to be maintained from face to face of finish partition. (e.g in WC this dimension relates to distance from tile face to tile face.)

KEY PLAN:

REVISION SCHEDULE			
REV.	DESCRIPTION	BY:	DATE:
C04	PARTITION SETOUT DIMENSIONS ADD	STW	05/10/2023
C05	STRUCTURAL GPES AND DOOR POSITION ADJUSTED	STW	13/10/2023
C06	RISER DOOR POSITIONS UPDATED	STW	28/10/2023
C07	DOOR POSITION FOR AUTOCLAVE UPDATED. SCREEN NUMBERS ADDED	STW	09/01/2024
C08	SCREEN NUMBERS ADDED. SETOUT ADJUSTED OF SCREENS AND PARTITIONS	STW	06/02/2024
C09	ISSUED FOR INFORMATION	STW	27/03/2024
C010	ADDITIONAL LOCKERS ADDED. SETOUT DIMENSIONS ADDED	STW	23/05/2024
C011	ACCESS CONTROL POST SETOUTS ADDED	STW	28/08/2024

PROJECT: HIGHER EDUCATION BUNDLE 1

DRAWING TITLE: GENERAL ARRANGEMENTS - PLANS - FIRST FLOOR (202)

SCALE @ A1: 1 : 100

PROJECT STAGE: STAGE 5

DRAWING NO: HEB1- TUSA- STW- 01- DR- AR- 020212

SITE: TUSA

DRAWN: PB

STATUS CODE: A5


APPROVED: RR

CURRENT REVISION DATE: 28/08/2024

REVISION: C011

INTERAL PROJECT NUMBER: 19149

28/08/2024 15:40:45

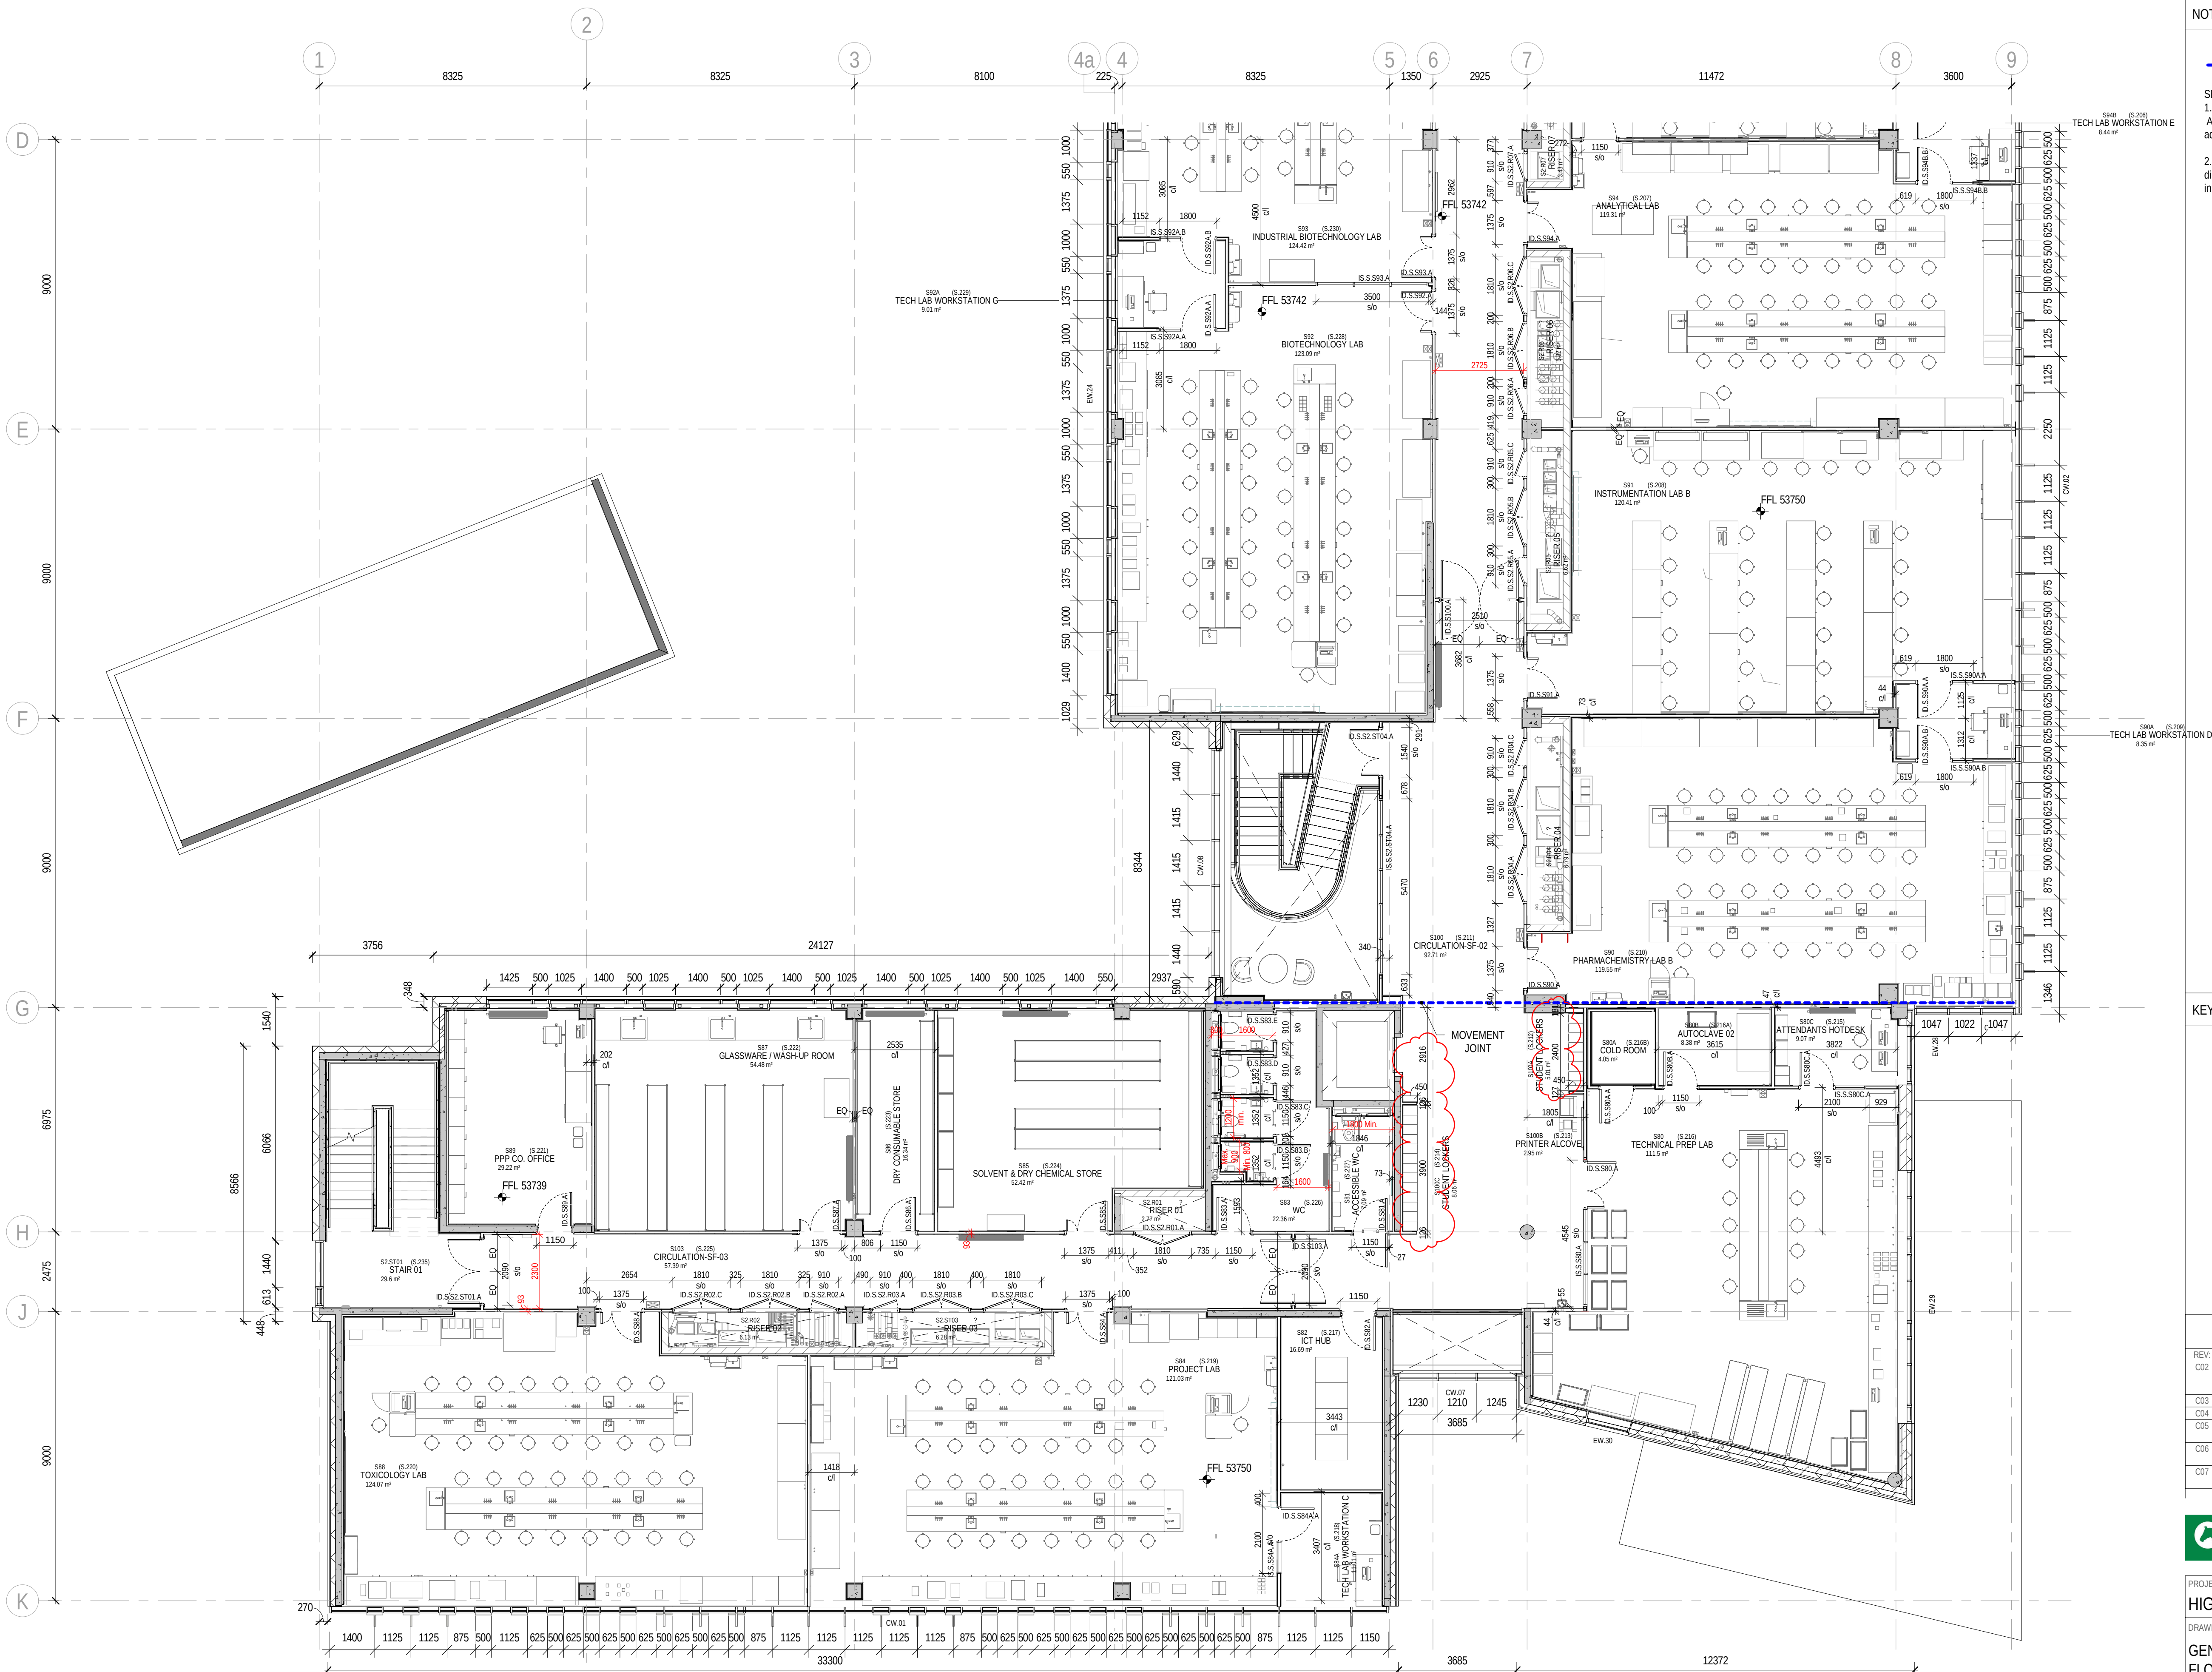


NOTES:

----- Movement Joint

SETTING OUT NOTES

1. *cl* in dimension denotes setting out to centre line of stud.
All other dimensions are to face of finished partition including additional linings.
2. Red internal dimensions are shown to highlight critical internal dimensions to be maintained from face to face of finish partition. (e.g. in WC this dimension relates to distance from tile face to tile face.)

KEY PLAN:

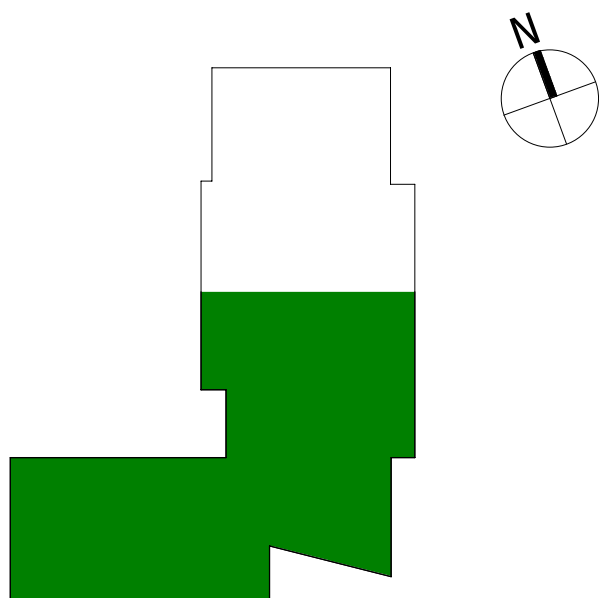

REVISION SCHEDULE


REV.	DESCRIPTION	BY:	DATE:
C02	DOOR NUMBERS UPDATED TO MATCH REVISED ROOM NUMBERS ACCOMMODATION STAIR 1 & 2 SETOUT ADJUSTED	STW	20/03/2023
C03	PARTITION SETOUT DIMENSIONS ADDED	STW	13/10/2023
C04	RISER DOOR POSITIONS UPDATED	STW	26/10/2023
C05	SCREEN NUMBERS ADDED: SETOUT ADJUSTED OF SCREENS AND PARTITIONS	STW	06/02/2024
C06	ISSUED FOR INFORMATION: ROOM LAYOUTS UPDATED	STW	27/03/2024
C07	ADDITIONAL LOCKERS ADDED: SETOUT DIMENSIONS ADDED	STW	23/05/2024



PROJECT: HIGHER EDUCATION BUNDLE 1 SITE: TUSA

DRAWING TITLE: GENERAL ARRANGEMENTS - PLANS - SECOND FLOOR (1of2)

SCALE @ A1: 1: 100	DRAWN: PB	APPROVED: RR
PROJECT STAGE: STAGE 5	STATUS CODE: A5	CURRENT REVISION DATE: 23/05/2024
DRAWING NO: HEB1- TUSA- STW- 02- DR- AR- 020221	REVISION: C07	

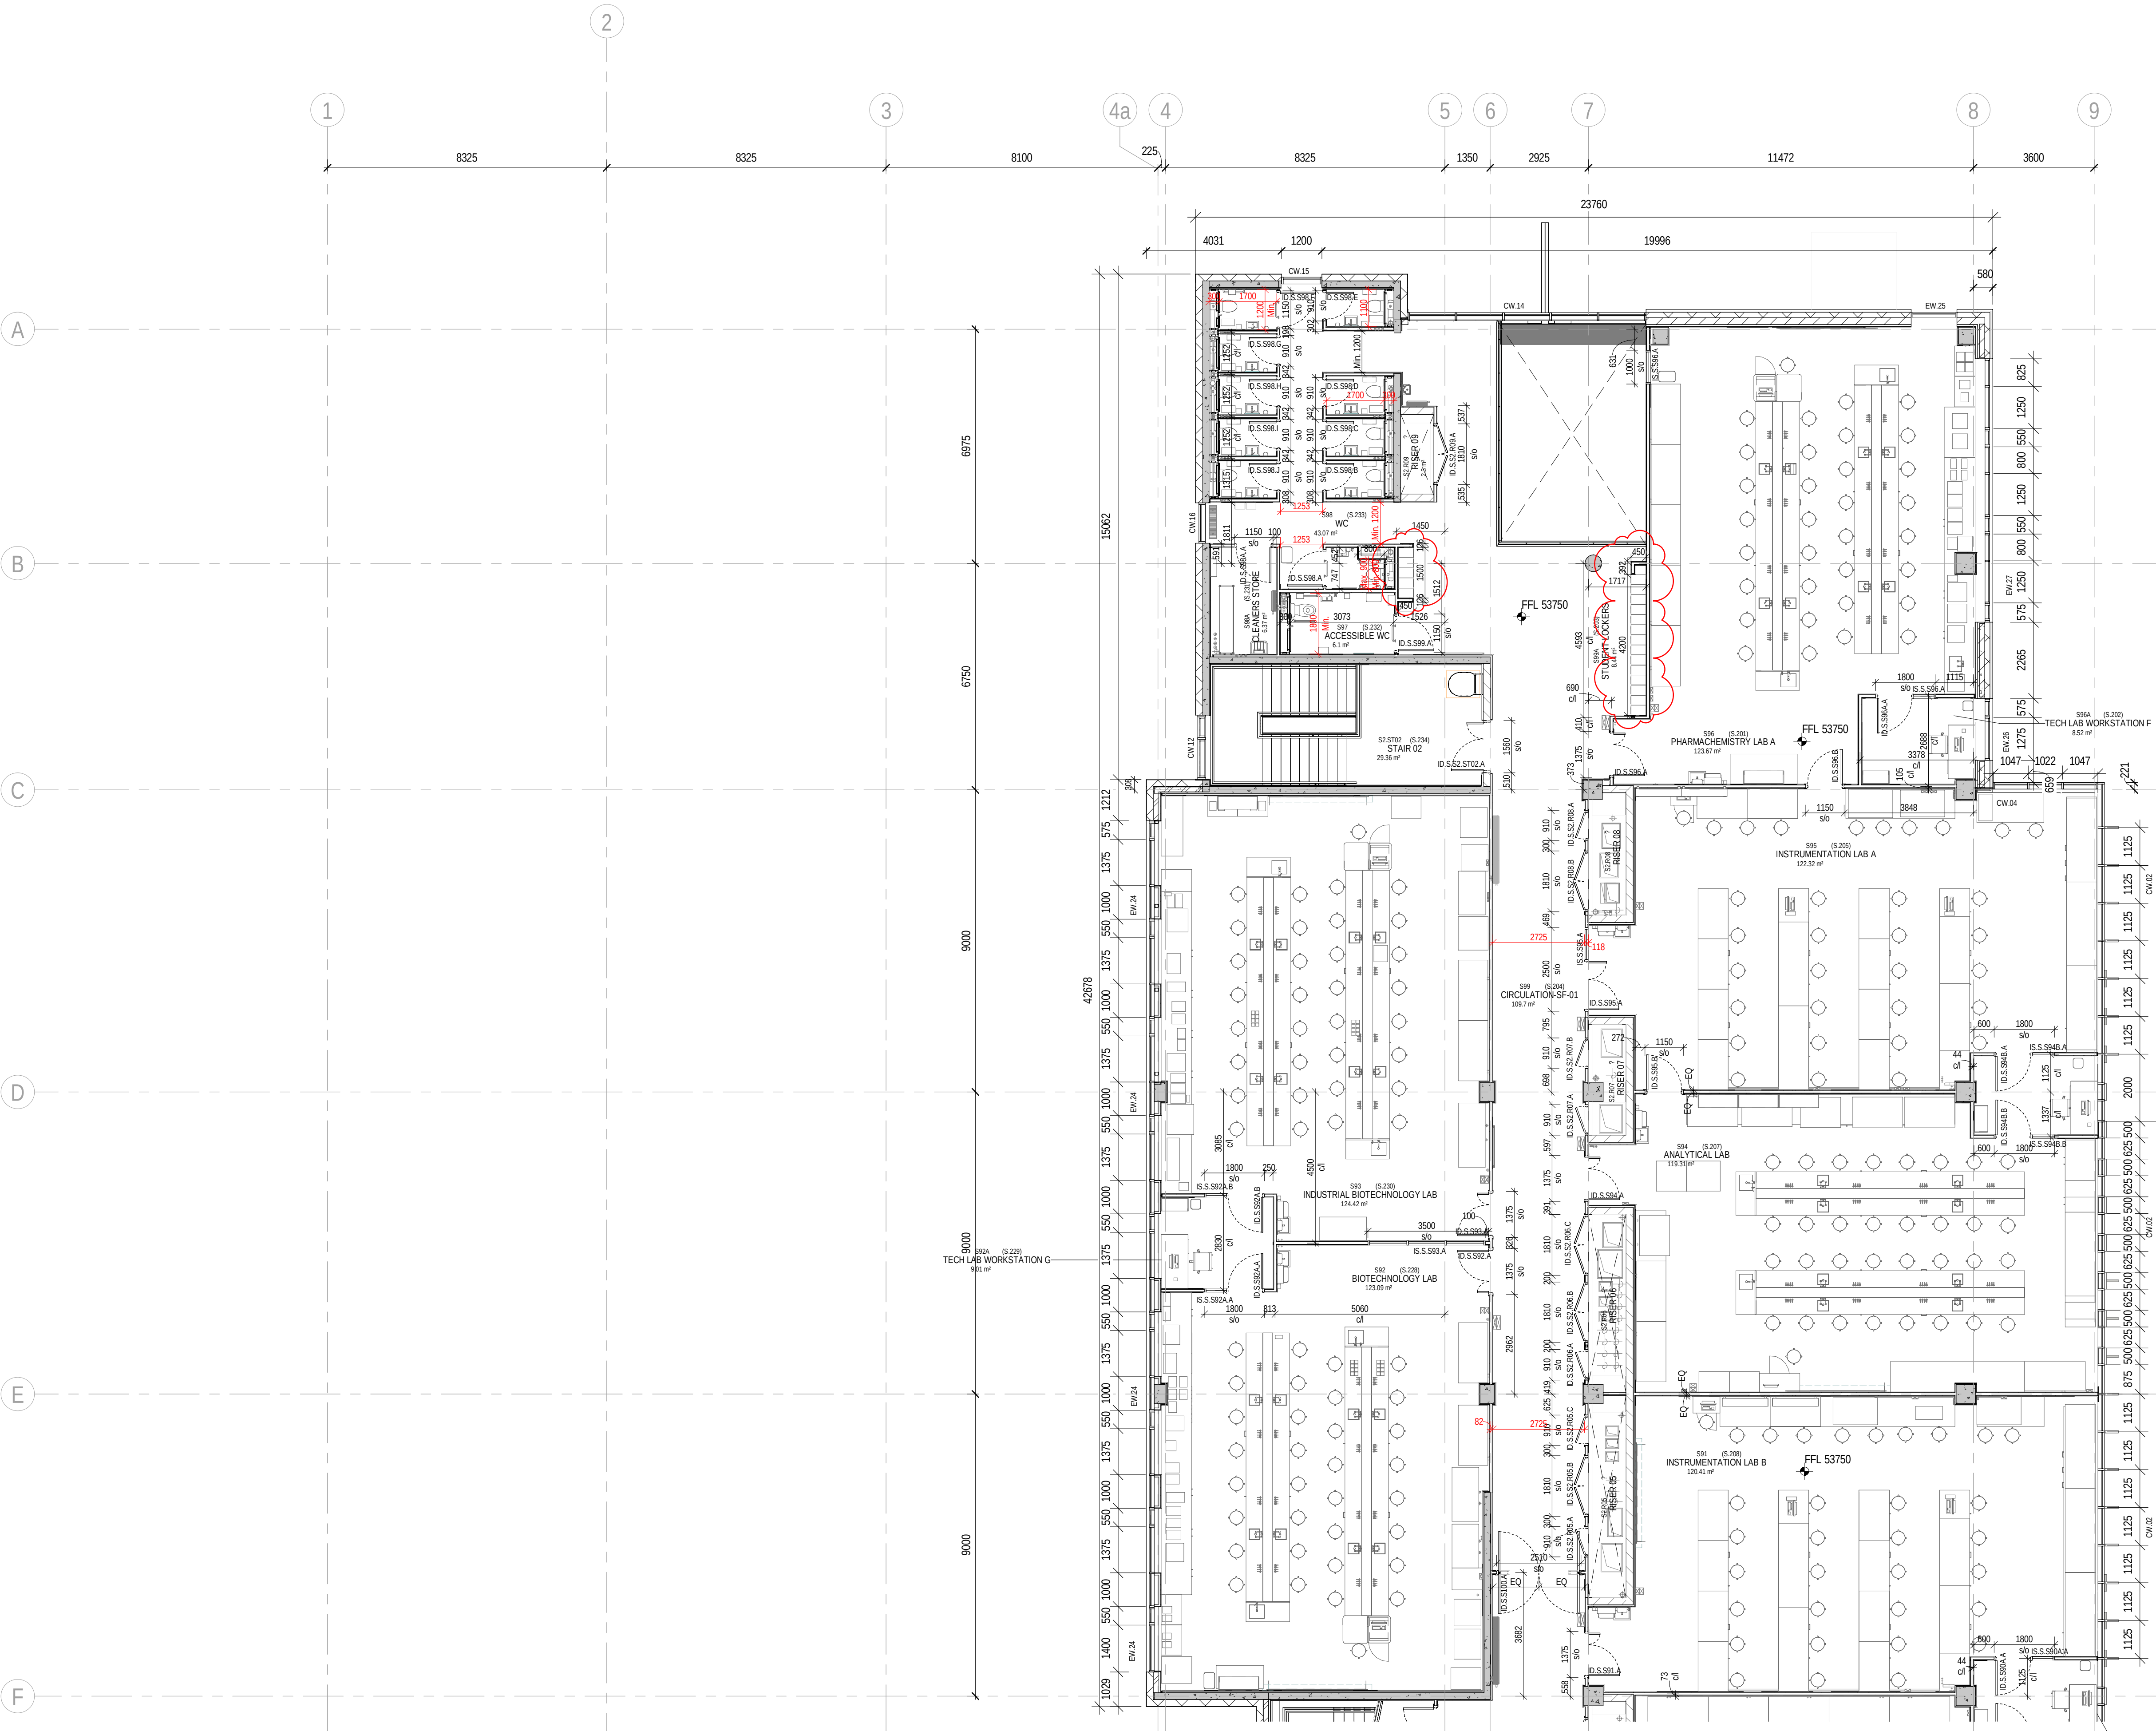


NOTES:

SETTING OUT NOTES

1. cfl in dimension denotes setting out to centre line of stud.
All other dimensions are to face of finished partition including additional linings.

2. Red internal dimensions are shown to highlight critical internal dimensions to be maintained from face to face of finish partition. (e.g in WC this dimension relates to distance from tile face to tile face.)

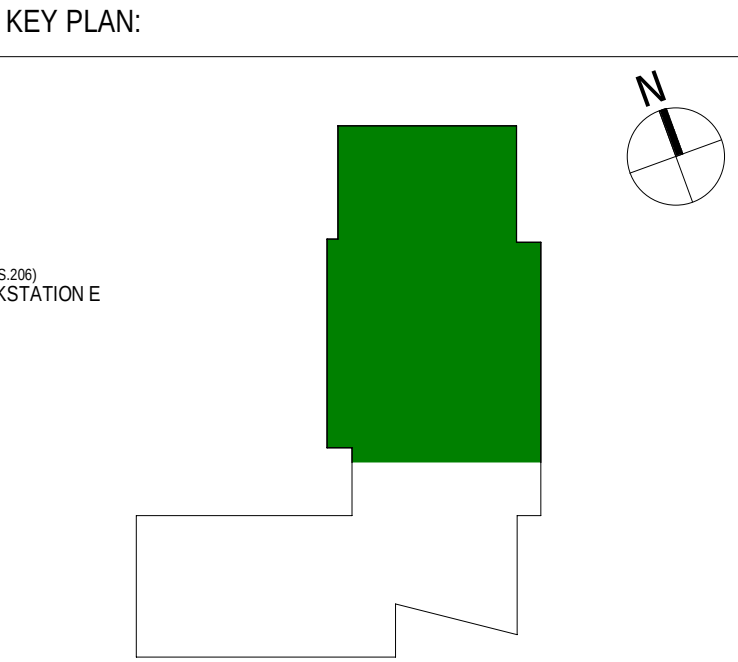

REVISION SCHEDULE			
REV.	DESCRIPTION	BY:	DATE:
C02	DOOR NUMBERS UPDATED TO MATCH REVISED ROOM NUMBERS ACCOMMODATION STAIR 1 & 2 SETOUT ADJUSTED	STW	20/03/2023
C03	PARTITION SETOUT DIMENSIONS ADD	STW	05/10/2023
C04	STRUCTURAL OPES AND DOOR POSITION ADJUSTED	STW	13/10/2023
C05	POSITION OF DOORS UPDATED	STW	19/10/2023
C06	RISER DOOR POSITIONS UPDATED	STW	26/10/2023
C07	SCREEN NUMBERS ADDED. SETOUT ADJUSTED OF SCREENS AND PARTITIONS	STW	06/02/2024
C08	ISSUED FOR INFORMATION	STW	27/03/2024
C09	ADDITIONAL LOCKERS ADDED. SETOUT DIMENSIONS ADDED	STW	23/05/2024



PROJECT: HIGHER EDUCATION BUNDLE 1		SITE: TUSa
DRAWING TITLE: GENERAL ARRANGEMENTS - PLANS - SECOND FLOOR (2of2)		
SCALE @ A1: 1 : 100	DRAWN: PB	APPROVED: RR
PROJECT STAGE: STAGE 5	STATUS CODE: A5	CURRENT REVISION DATE: 23/05/2024
DRAWING NO: HEB1- TUSa- STW- 02- DR- AR- 020222	REVISION: C09	